


FRONT (ROADSIDE) ELEVATION
SCALE 1:100

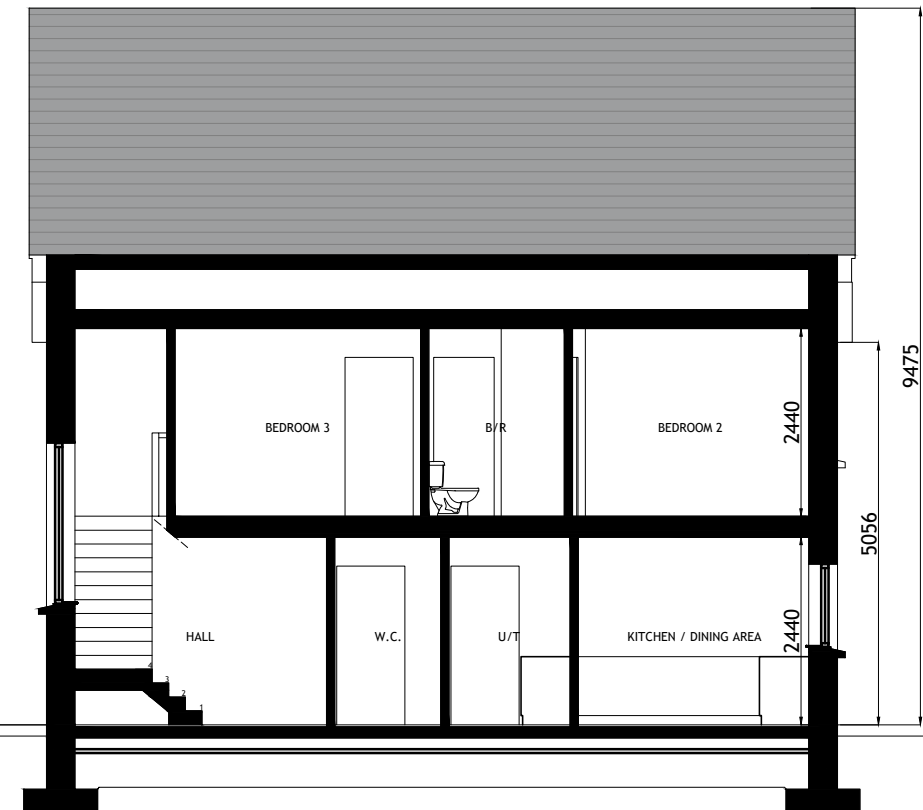



TYPICAL SECTION
SCALE 1:100

HOUSETYPE B1
4 BED
2 STOREY
END OF TERRACE / SEMI-DETACHED

APPROXIMATE AREAS
GROUND FLOOR c.66.5 m²
FIRST FLOOR c.62.5 m²
TOTAL AREA c.129 m²
(c.1390 SQ.FT)

- NOTES:**
1. FOR INDIVIDUAL UNIT FLOOR LEVELS PLEASE REFER TO SITE LAYOUT MAP
 2. FOR INDIVIDUAL UNIT NORTH POINT ORIENTATION PLEASE REFER TO SITE LAYOUT MAP
 3. APPLIED BRICK FINISH IS DEPENDENT ON AVAILABILITY AND SITE LOCATION
 4. ALL DIMENSIONS ARE IN mm
 5. PLANNING DRAWING ONLY
 6. DO NOT SCALE FROM DRAWINGS

Figured dimensions only are to be used. All dimensions to be checked onsite. Differences between drawings and between drawings and specification or bills of quantities to be reported to Engenuiti Consulting Engineers
© The copyright of the drawings and designs contained therein remains vested in the Blupan Limited t/a Engenuiti Consulting Engineers

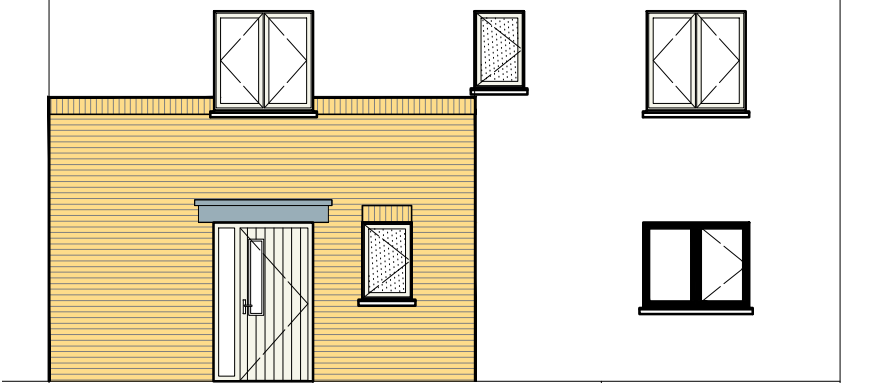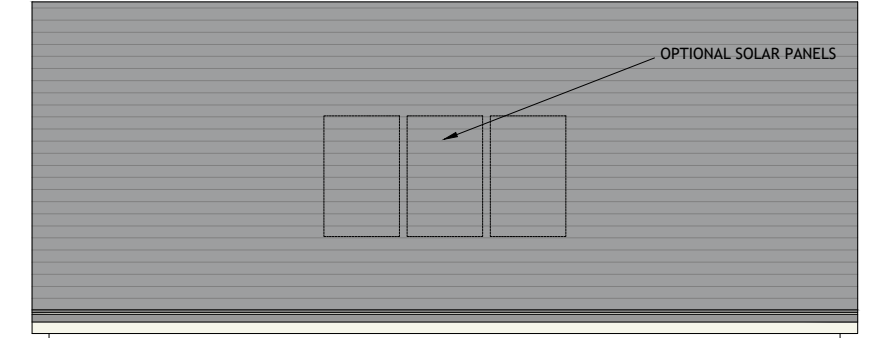

SIDE (RIGHT) ELEVATION
SCALE 1:100

Rev.	Date	Amendment Details	Drawn	Chk'd	App'd
B	31.03.23	ISSUED FOR PLANNING	EOS	DOS	DOS
A	04.04.22	ISSUED FOR PLANNING	EOS	DOS	DOS



Address: Unit 3, Westpoint Business Centre, Ballincollig, Cork P32 YK52
Telephone: 021-242 7257 Email: info@engenuiti.ie Website: www.engenuiti.ie


Client: RUDEN HOMES LTD
Project: RESIDENTIAL DEVELOPMENT COURTSTOWN, LITTLE ISLAND Co.CORK

Drawing Title: HOUSE TYPE "B1" CHARACTER AREA 1 PLANS | ELEVATIONS | SECTION


Scale @ A3:	Drawn:	Approved:	Date:
1:100/200	EOS	DOS	01.03.22

Job No:	Drawing No:	Rev:
10277	10277-PL-203	B


Issue Status:
Information Preliminary Approval
Construction Tender Planning

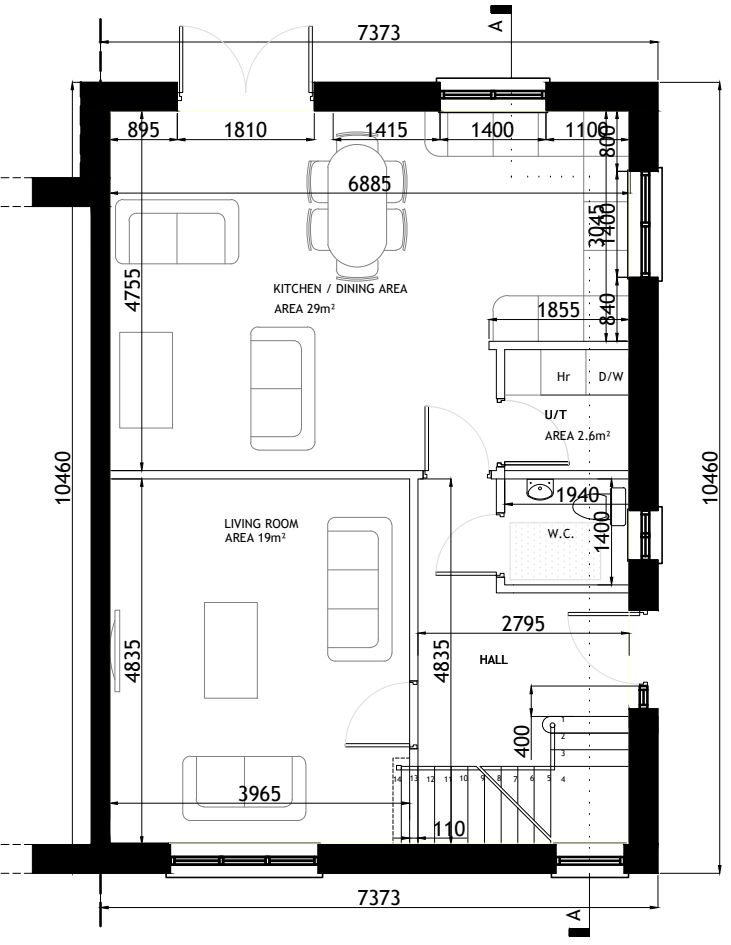

GROUND FLOOR PLAN
SCALE 1:100

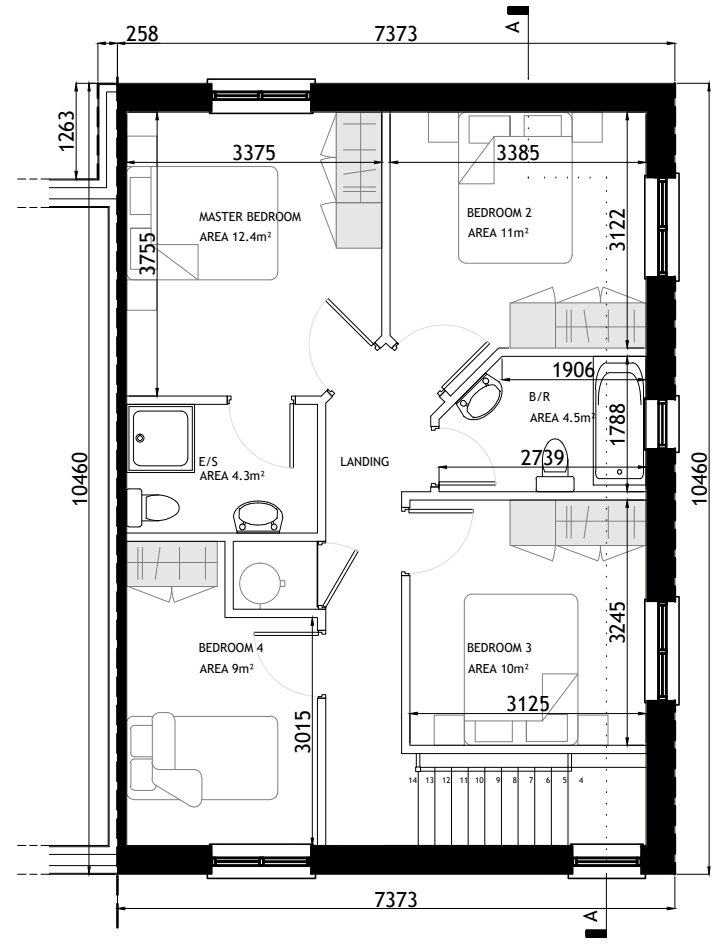

FIRST FLOOR PLAN
SCALE 1:100

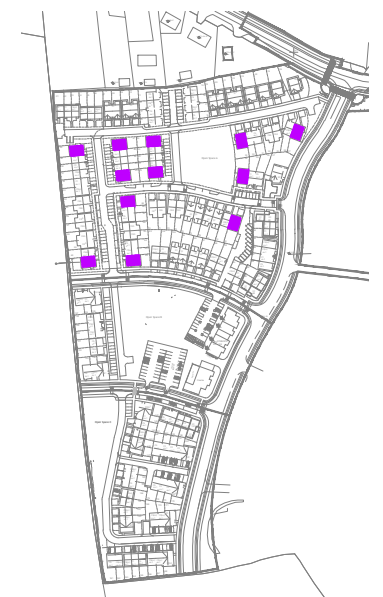

KEY - PLAN



REAR ELEVATION
SCALE 1:200