



# B1 | C2 | C2 | C5 CHARACTER AREA 1

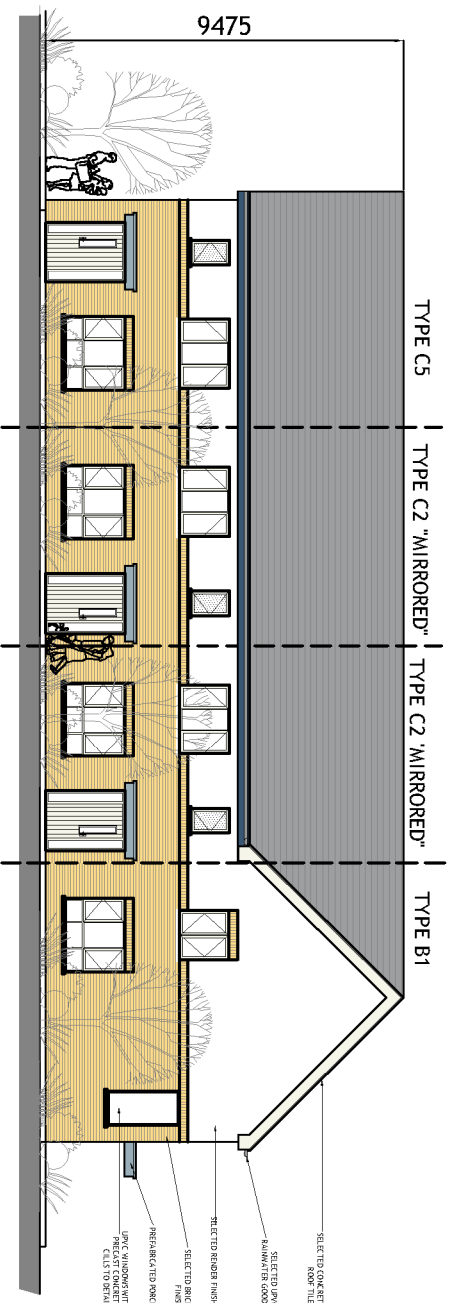


FRONT (ROADSIDE) ELEVATION  
SCALE 1:200

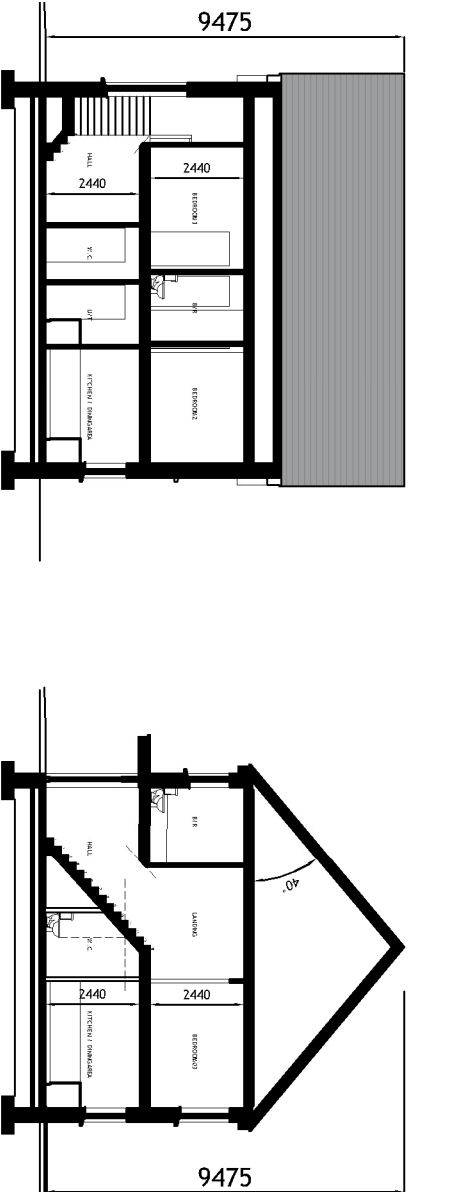


SECTION A-A  
SCALE 1:200


SECTION B-B  
SCALE 1:200

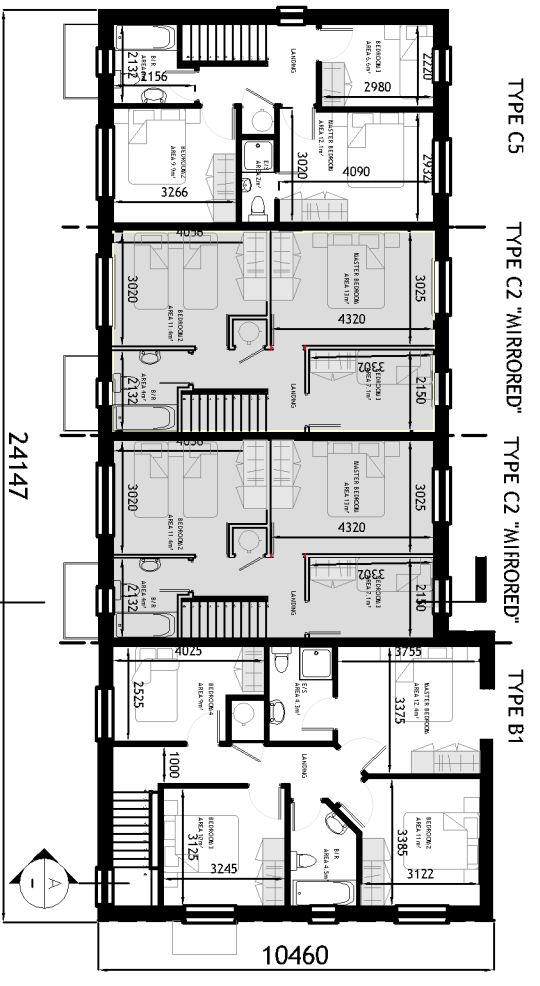


FIRST FLOOR PLAN  
SCALE 1:200

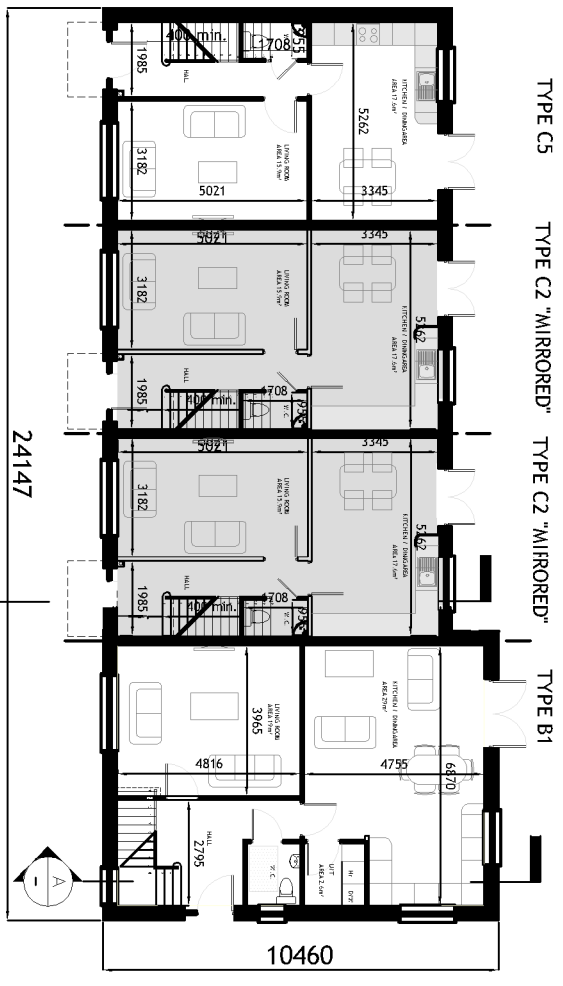


GROUND FLOOR PLAN  
SCALE 1:200

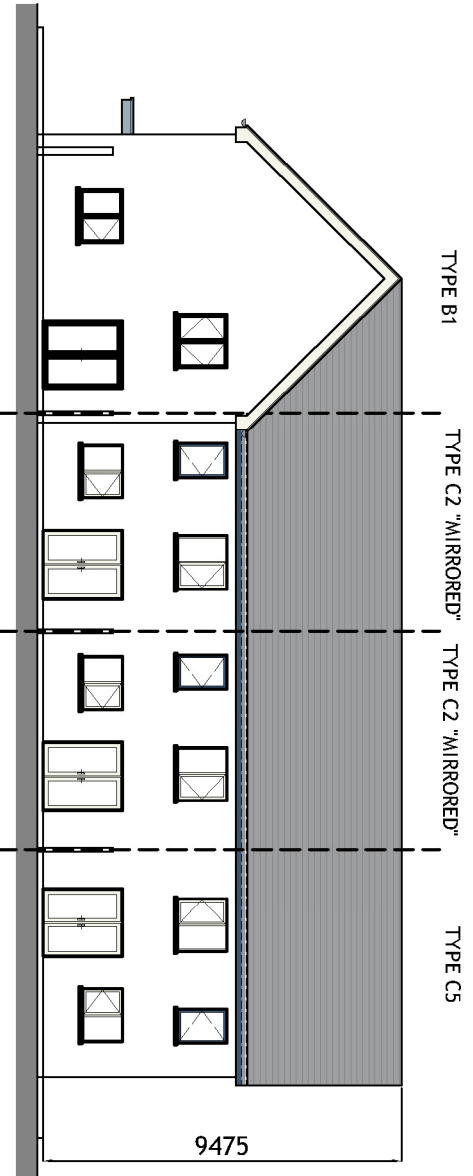


REAR ELEVATION  
SCALE 1:200

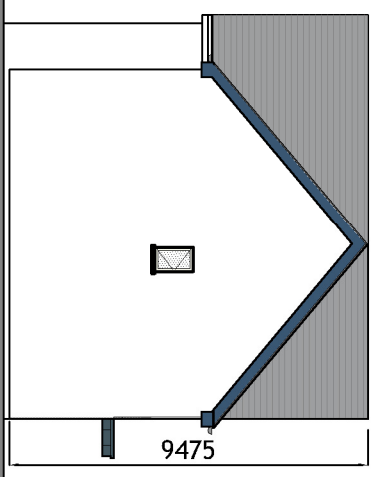

SIDE ELEVATION  
SCALE 1:200

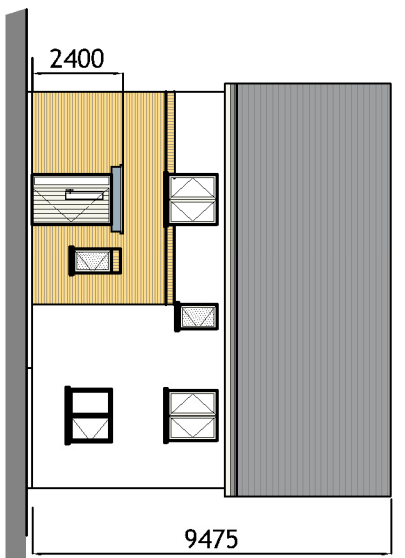

SIDE ELEVATION  
SCALE 1:200

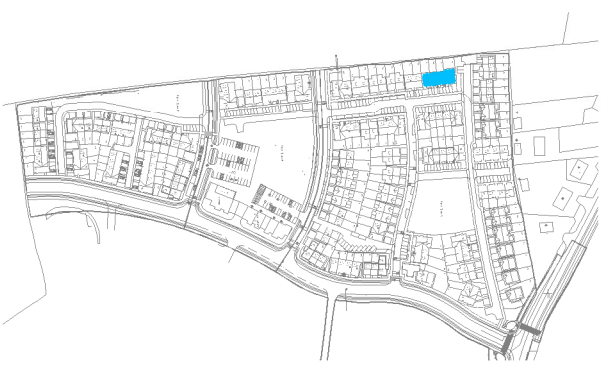

KEY-PLAN

Figured dimensions only are to be used. All dimensions to be checked on-site. Differences between drawings and between drawings and specification or bills of quantities to be routed to Engenuiti Consulting Engineers. The copyright of the drawings and designs contained therein remains vested in the Shupen Limited via Engenuiti Consulting Engineers

NOTES:

- FOR INDIVIDUAL UNIT FLOOR LEVELS PLEASE REFER TO SITE LAYOUT MAP
- FOR INDIVIDUAL UNIT NORTH POINT ORIENTATION PLEASE REFER TO SITE LAYOUT MAP
- APPLIED BRICK FINISH IS DEPENDENT ON AVAILABILITY AND SITE LOCATION
- ALL DIMENSIONS ARE IN MM
- PLANNING DRAWING ONLY
- DO NOT SCALE FROM DRAWINGS

HOUSETYPE 31  
4 BED  
2 STOREY  
END OF TERRACE / SEMI-DETACHED  
APPROXIMATE AREAS:  
GROUND FLOOR - C.71.5 m<sup>2</sup>  
FIRST FLOOR - C.66.5 m<sup>2</sup>  
TOTAL AREA - C.138 m<sup>2</sup>  
(C.1485 SQ.FT)  
HOUSETYPE C5 & C2  
3-BED  
2 STOREY  
APPROXIMATE AREAS:  
GROUND FLOOR - C.45 m<sup>2</sup>  
FIRST FLOOR - C.45 m<sup>2</sup>  
TOTAL AREA CIRCA 90 m<sup>2</sup>  
(C.969 SQ.FT)

Rev.	Date	Description	Drawn	Chkd	App'd
B	31.03.23	ISSUED FOR PLANNING	EOS	DOS	DOS
A	04.04.22	ISSUED FOR PLANNING	EOS	DOS	DOS



Address: Unit 3 Westport Business Centre, Balfordrigg, Coatbridge, Glasgow, G84 7YD  
Telephone: 01226 752759 Email: info@engenuiti.co.uk Website: www.engenuiti.co.uk

Client: RUDEN HOMES LTD  
Architecture  
Planning  
Urban Design

Project: RESIDENTIAL DEVELOPMENT  
COURTSTOWN, LITTLE ISLAND  
Co. CORK  
Engineering  
Landscape  
Interiors

Drawing Title:  
BLOCK B1 | C2 | C2 | C5  
CHARACTER AREA 1  
PLANS | ELEVATIONS | SECTION

Scale @:	Drawn:	Approved:	Date:
1:100/200	EOS	DOS	01.03.22

Issue No.:	Drawing No.:	Rev.:
10277	10277-PL-233	B

Issue Status:  
Information  Preliminary  Approval   
Construction  Tender  Planning