

Figured dimensions only are to be used. All dimensions to be checked onsite. Differences between drawings and between drawings and specification or bills of quantities to be reported to Engenuiti Consulting Engineers

© The copyright of the drawings and designs contained therein remains vested in the Blupan Limited t/a Engenuiti Consulting Engineers

HOUSETYPE C1 - EXTENSION 1
2-BED
2 STOREY

APPROXIMATE AREAS-
GROUND FLOOR C.45 M²
EXTENSION C.10M²
FIRST FLOOR C.45 M²

TOTAL AREA CIRCA 100 M²
(C.1080 SQ.FT)

- NOTES:
- FOR INDIVIDUAL UNIT FLOOR LEVELS PLEASE REFER TO SITE LAYOUT MAP
 - FOR INDIVIDUAL UNIT NORTH POINT ORIENTATION PLEASE REFER TO SITE LAYOUT MAP
 - APPLIED BRICK FINISH IS DEPENDENT ON AVAILABILITY AND SITE LOCATION
 - ALL DIMENSIONS ARE IN mm
 - PLANNING DRAWING ONLY
 - DO NOT SCALE FROM DRAWINGS

 EXTENDED AREA OUTLINED IN RED

Rev.	Date	Amendment Details	Drawn	Chk'd	App'd
B	31.03.23	ISSUED FOR PLANNING	EOS	DOS	DOS
A	04.04.22	ISSUED FOR PLANNING	EOS	DOS	DOS



Address: Unit 3, Westpoint Business Centre, Ballincollig, Cork P32 YK52
Telephone: 021-242 7257 Email: info@engenuiti.ie Website: www.engenuiti.ie

Client:
RUDEN HOMES LTD
Architecture
Planning
Urban Design
Engineering
Landscape
Interiors

Project:
RESIDENTIAL DEVELOPMENT
COURTSTOWN, LITTLE ISLAND
Co.CORK


Drawing Title:
HOUSE TYPE "C1" -EXTENSION 1
CHARACTER AREA 1
PLANS | ELEVATIONS | SECTION

Scale @ A3:	Drawn:	Approved:	Date:
1:100/200	EOS	DOS	01.03.22


Job No:	Drawing No:	Rev:
10277	10277-PL-237	B

Issue Status:


Information Preliminary Approval
Construction Tender Planning

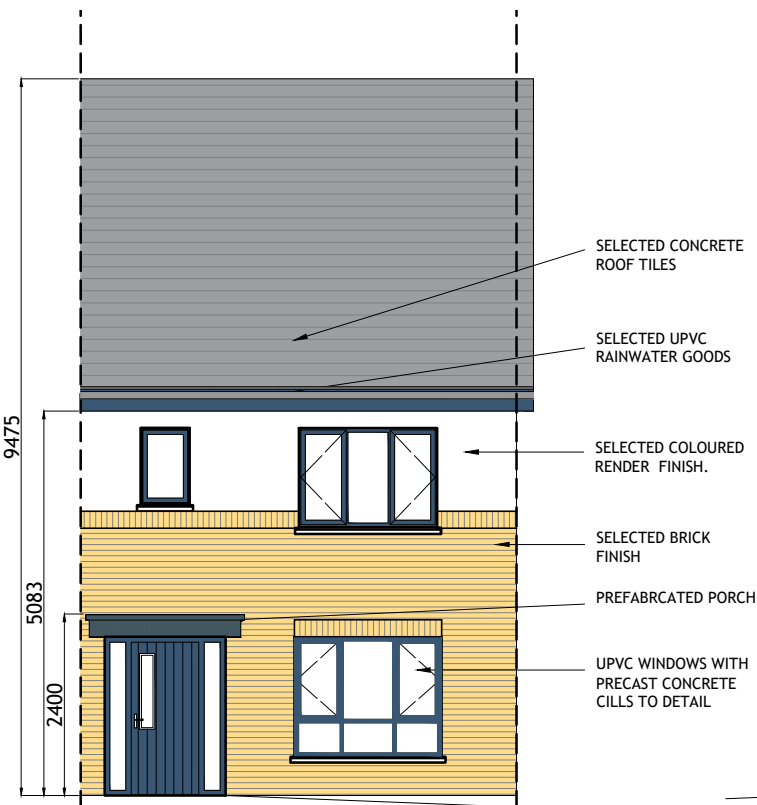


FRONT (ROADSIDE) ELEVATION
SCALE 1:100

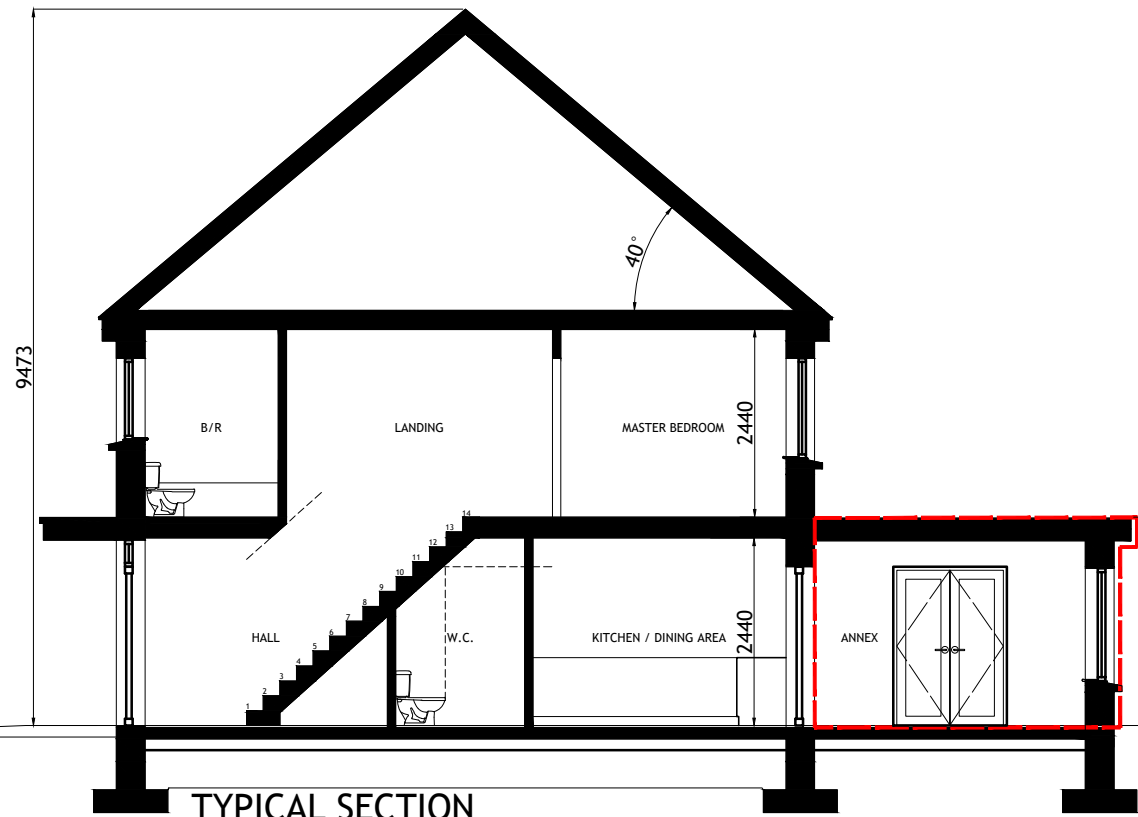


TYPICAL SECTION
SCALE 1:100

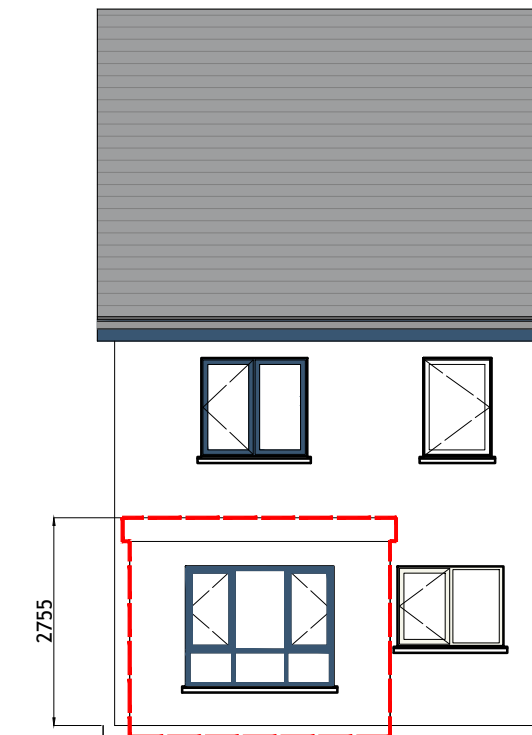


REAR ELEVATION
SCALE 1:100

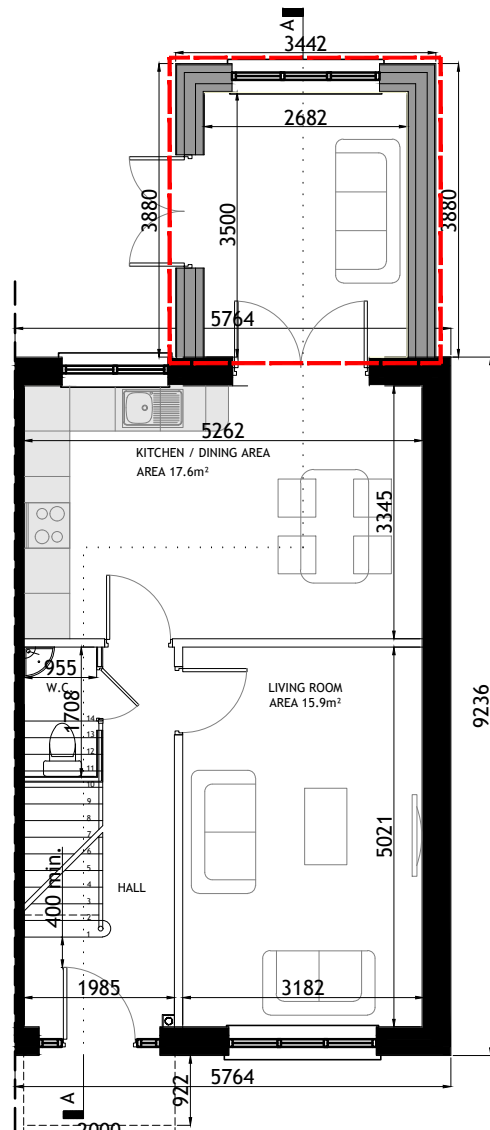


GROUND FLOOR PLAN
SCALE 1:100

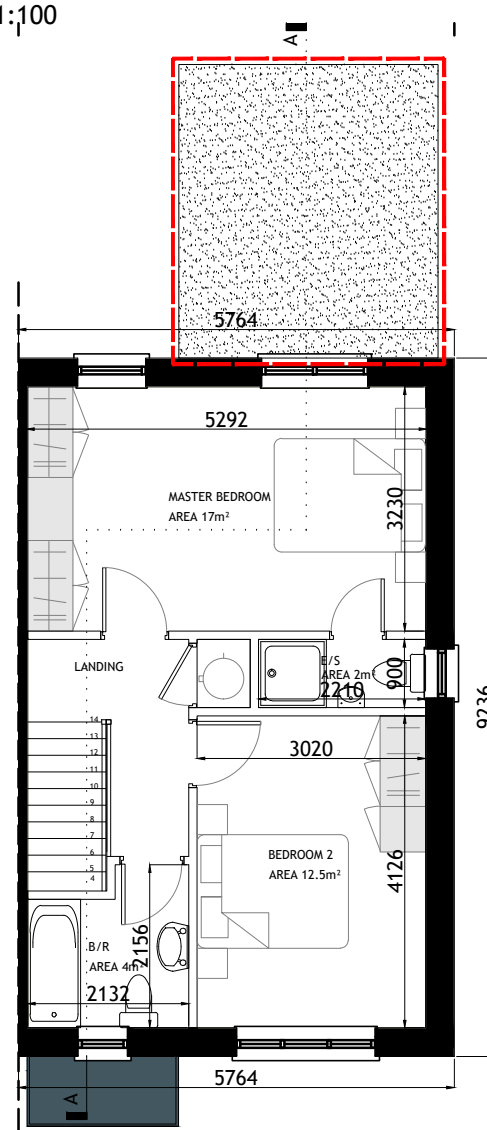

FIRST FLOOR PLAN
SCALE 1:100

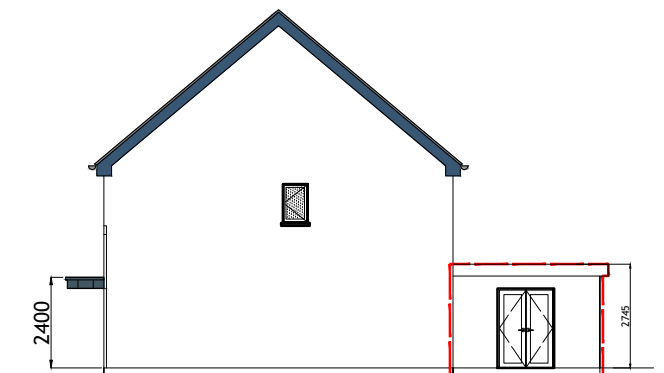

SIDE ELEVATION
SCALE 1:100

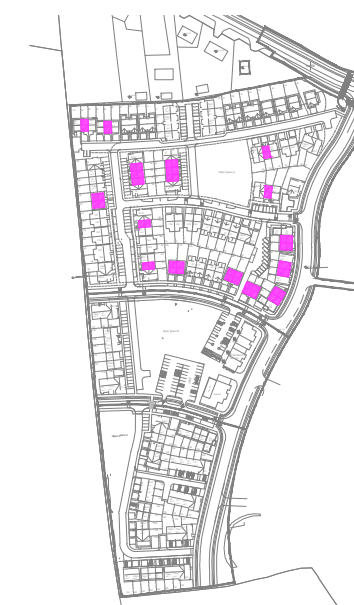

KEY -PLAN