



# TYPE C8A "MIRRORED"

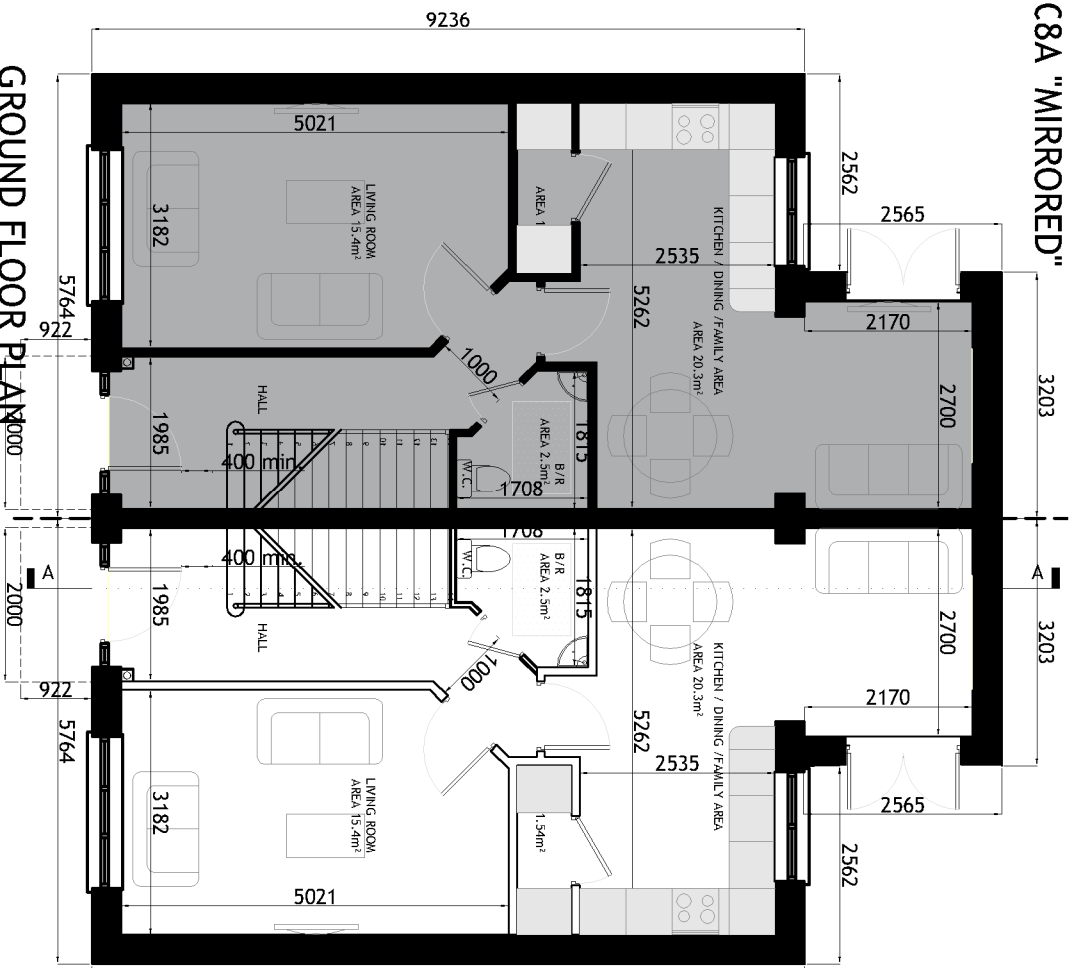


GROUND FLOOR PLAN  
SCALE 1:100

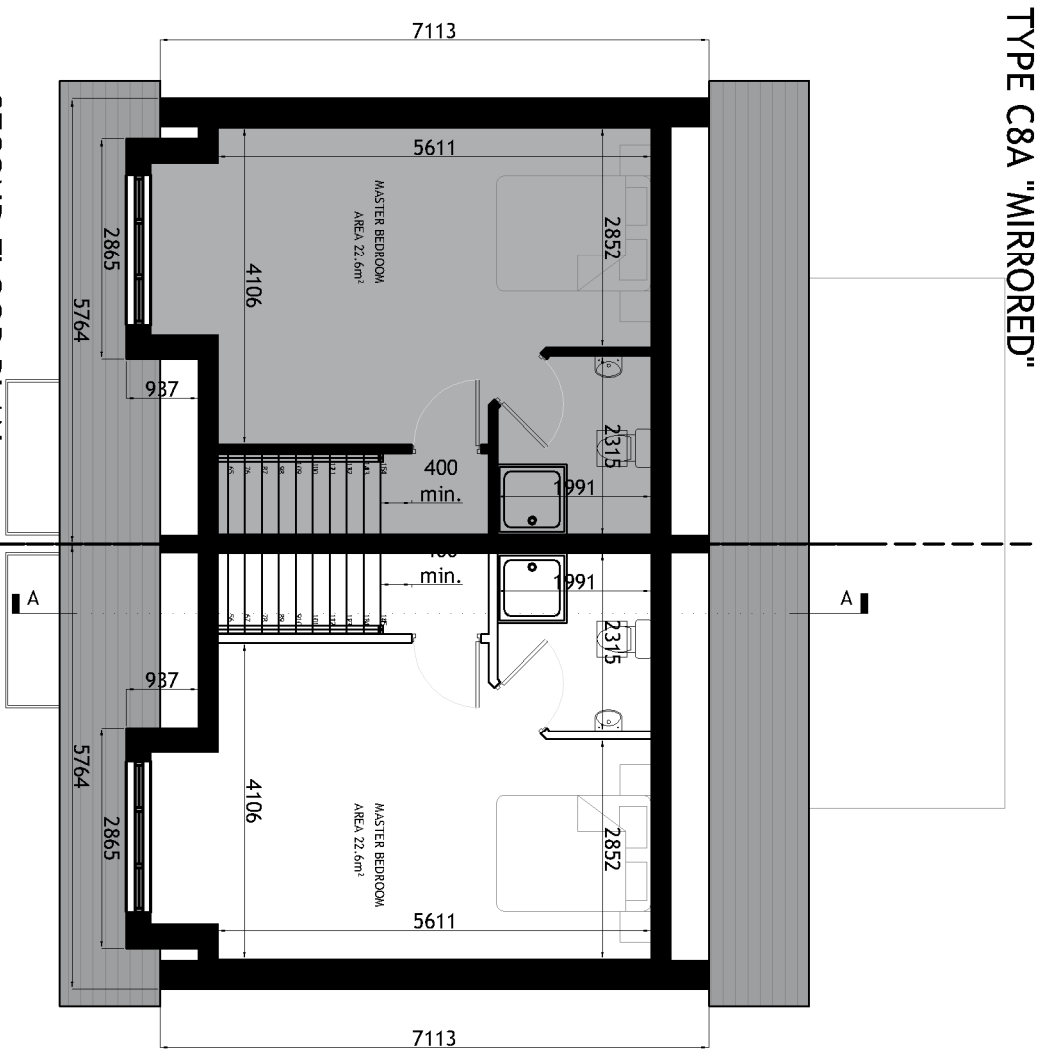

SECOND FLOOR PLAN  
SCALE 1:100

# TYPE C8A "MIRRORED"

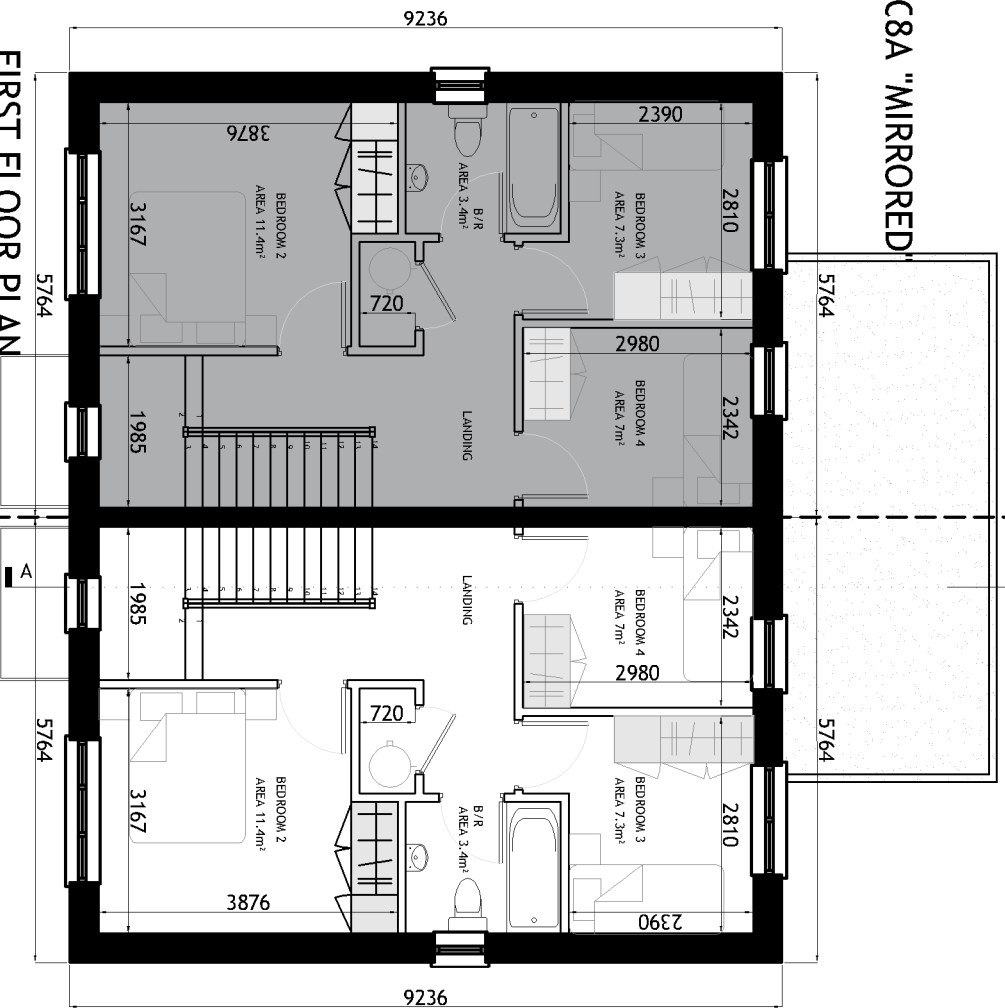

FIRST FLOOR PLAN  
SCALE 1:100

# TYPE C8A "MIRRORED"

Figured dimensions only are to be used. All dimensions to be checked on site. Differences between drawings and between drawings and specification or bills of quantities to be reported to Engenuiti Consulting Engineers  
The copyright of the drawings and designs contained therein remains vested in the Bupan Limited t/a Engenuiti Consulting Engineers

HOUSETYPE C8 - MIRRORED  
4-BED  
3 STOREY  
APPROXIMATE AREAS-  
GROUND FLOOR - C.51.5 M²  
FIRST FLOOR - C.44.5 M²  
SECOND FLOOR - C.31.5 M²  
TOTAL AREA CIRCA 127.5 M²  
(C.1373 SQ.FT)

- NOTES:
- FOR INDIVIDUAL UNIT FLOOR LEVELS PLEASE REFER TO SITE LAYOUT MAP
  - FOR INDIVIDUAL UNIT NORTH POINT ORIENTATION PLEASE REFER TO SITE LAYOUT MAP
  - APPLIED BRICK FINISH IS DEPENDENT ON AVAILABILITY AND SITE LOCATION
  - ALL DIMENSIONS ARE IN MM
  - PLANNING DRAWING ONLY
  - DO NOT SCALE FROM DRAWINGS

Rev.	Date	Amendment Details	Drawn	Chk'd	App'd
B	31.03.23	ISSUED FOR PLANNING	EOS	DOS	DOS
A	04.04.22	ISSUED FOR PLANNING	EOS	DOS	DOS

**Engenuiti**

Address: Unit 3, Westport Business Centre, Littleport Way, Westport  
Telephone: 071 242 2257 Email: info@engenuiti.co.uk Website: www.engenuiti.co.uk

Client: RUDEN HOMES LTD

Project: RESIDENTIAL DEVELOPMENT  
COURTSTOWN, LITTLE ISLAND  
CO. CORK

Drawing Title: HOUSE TYPE "C8A" MIRRORED  
CHARACTER AREA 1  
PLANS

Scale @ A3:	Drawn:	Approved:	Date:
1:100	EOS	DOS	01.03.22

Issue Status:	Issue No:	Drawing No.:	Rev.:
Information	102277	102277-Pl-250	B
Construction			

KEY - PLAN

