




FRONT (ROADSIDE) ELEVATION
SCALE 1:100

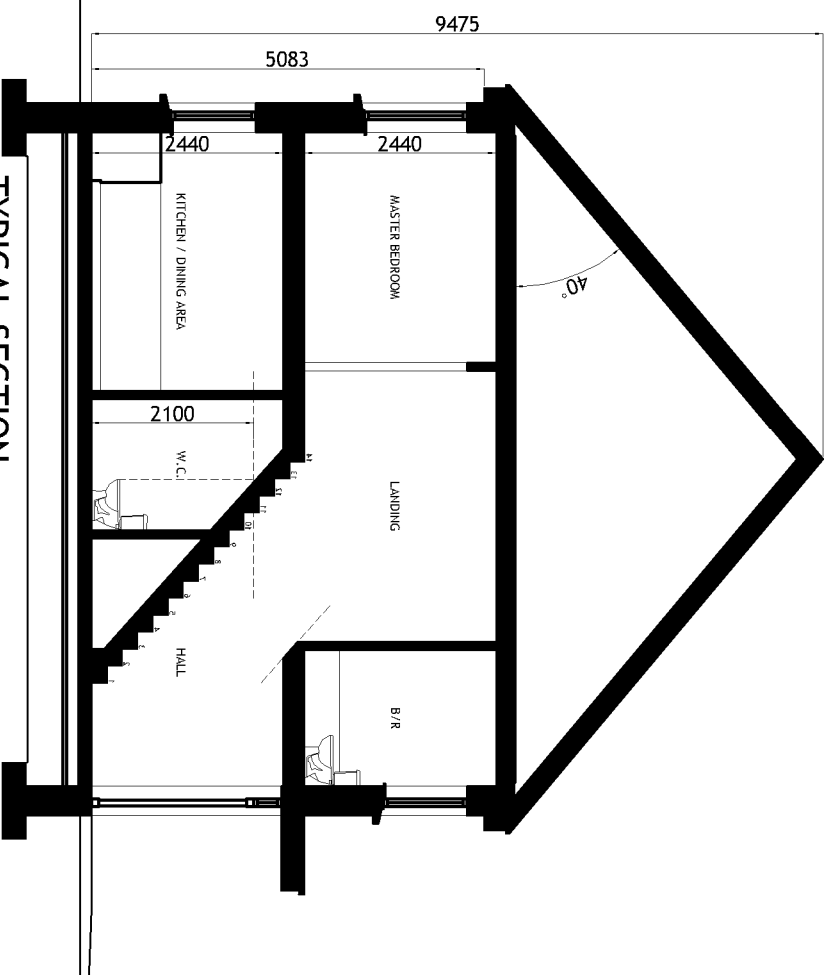


TYPICAL SECTION
SCALE 1:100

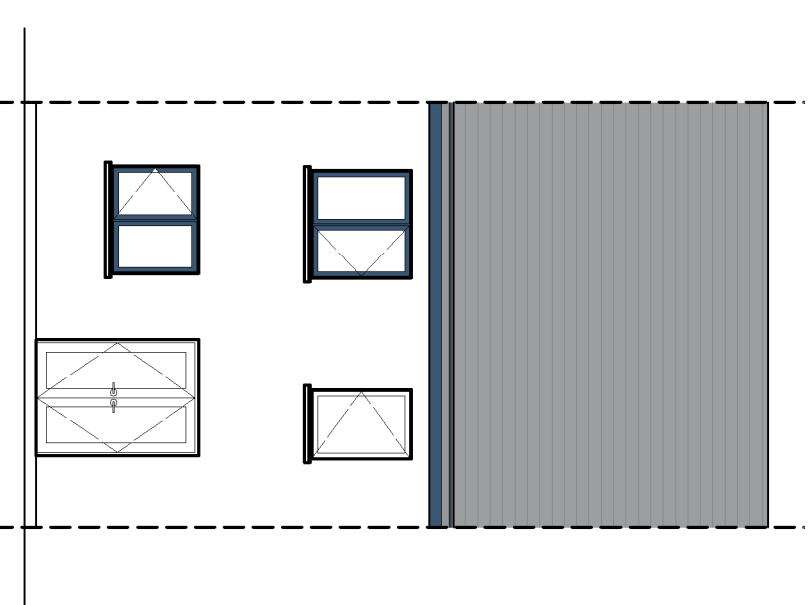


REAR ELEVATION
SCALE 1:100

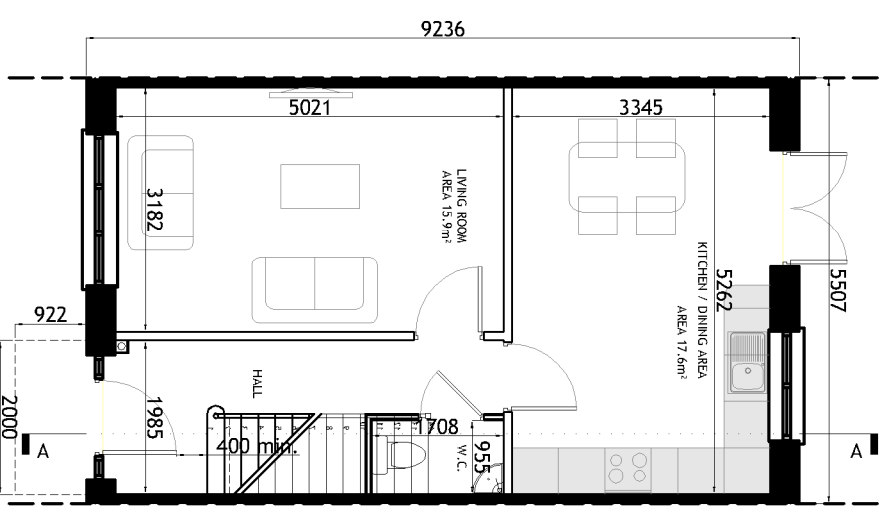

GROUND FLOOR PLAN
SCALE 1:100

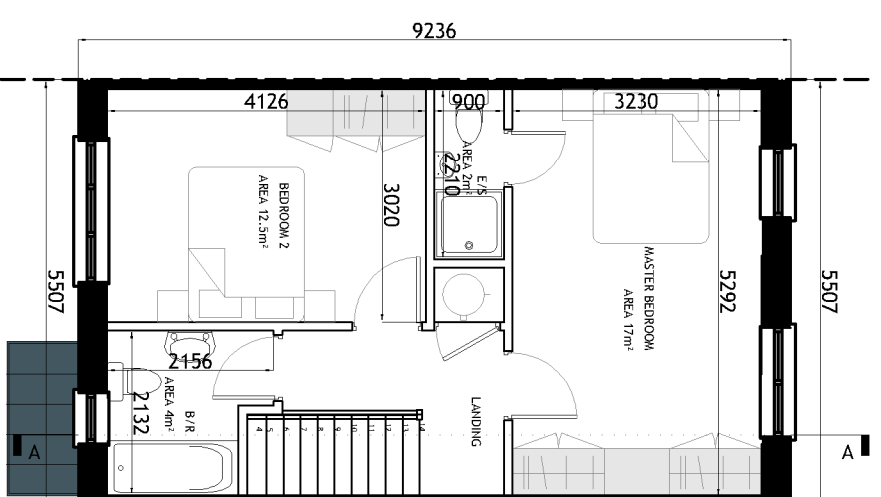

FIRST FLOOR PLAN
SCALE 1:100

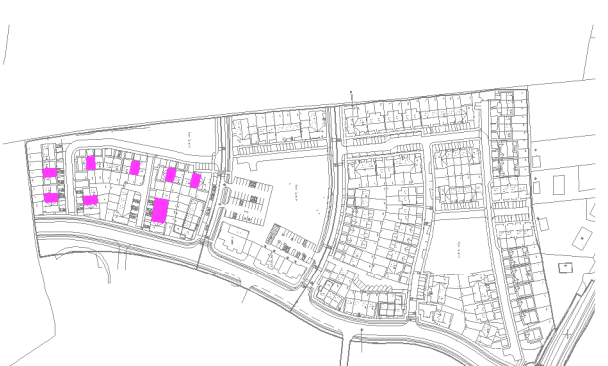

MID-TERRACE UNIT
NO SIDE ELEVATIONS

HOUSETYPE C1
2-BED
2 STOREY
MID-TERRACE
APPROXIMATE AREAS-
GROUND FLOOR C.45 M²
FIRST FLOOR C.45 M²
TOTAL AREA CIRCA 90 M²
(C.969 SQ.FT)

- NOTES:
- FOR INDIVIDUAL UNIT FLOOR LEVELS PLEASE REFER TO SITE LAYOUT MAP
 - FOR INDIVIDUAL UNIT NORTH POINT ORIENTATION PLEASE REFER TO SITE LAYOUT MAP
 - APPLIED BRICK FINISH IS DEPENDENT ON AVAILABILITY AND SITE LOCATION
 - ALL DIMENSIONS ARE IN mm
 - PLANNING DRAWING ONLY
 - DO NOT SCALE FROM DRAWINGS

Rev.	Date	Description	Drawn	Chkd	App'd
B	31.03.23	ISSUED FOR PLANNING	SB	DOS	DOS
A	04.04.22	ISSUED FOR PLANNING	EOS	DOS	DOS

Engenuiti

Client: RUDEN HOMES LTD
Architecture
Planning
Urban Design

Project: RESIDENTIAL DEVELOPMENT
COURTSTOWN, LITTLE ISLAND
Co. DUBLIN
Engineering
Landscape
Interiors

Drawing Title: HOUSE TYPE "C1" (MIRRORED)
CHARACTER AREA 3
PLANS | ELEVATIONS | SECTION

Scale @ A3:	Drawn:	Approved:	Date:
1:100	EOS	DOS	01.03.22

Job No:	Drawing No.:	Rev.:
10277	10277-PL-235	B

Issue Status:
Information Preliminary Approval
Construction Tender Planning