




FRONT (ROADSIDE) ELEVATION
SCALE 1:100

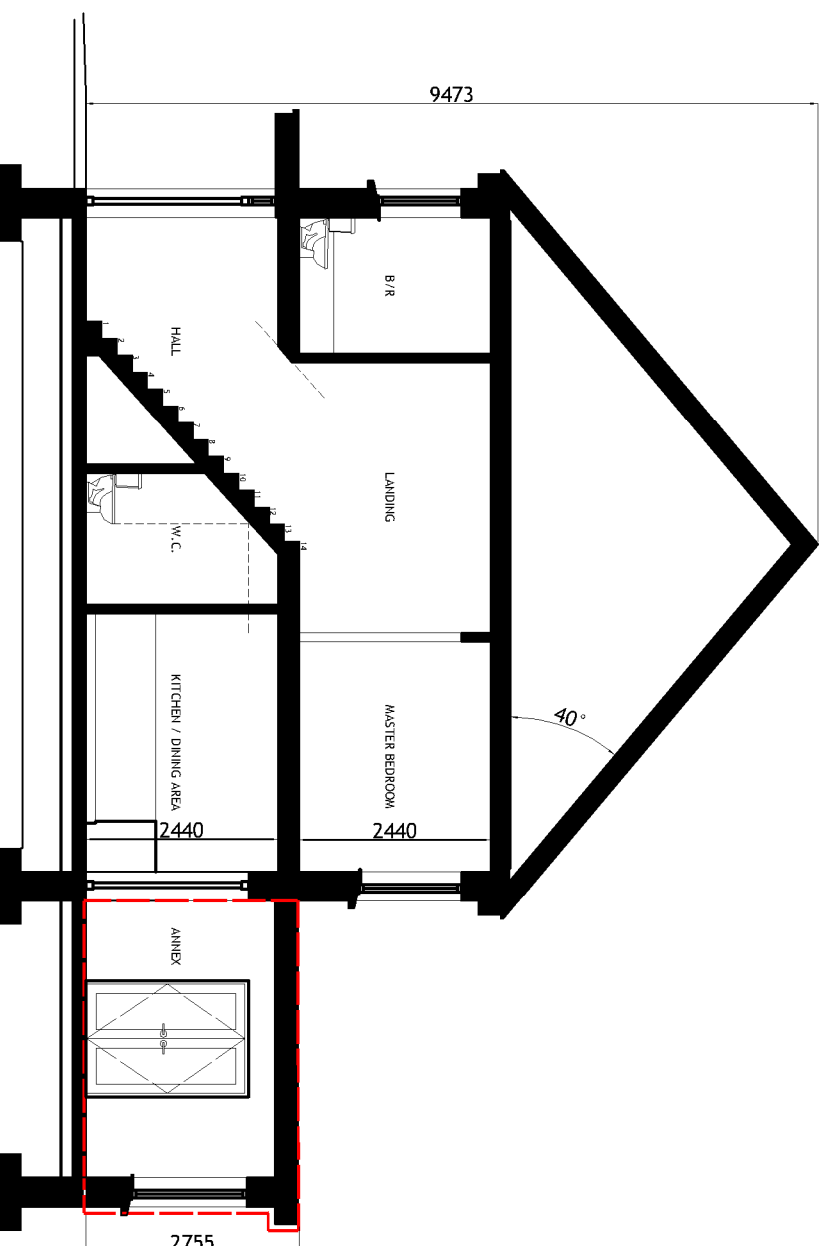


TYPICAL SECTION
SCALE 1:100

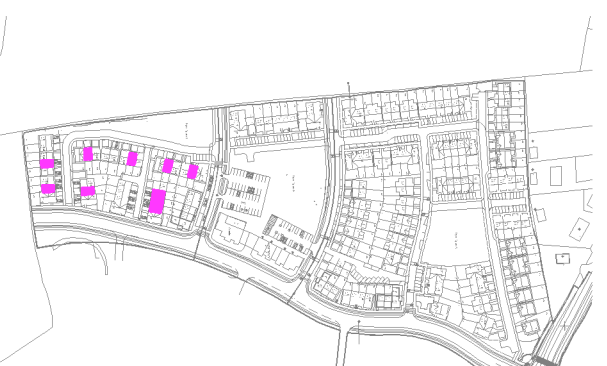


KEY - PLAN

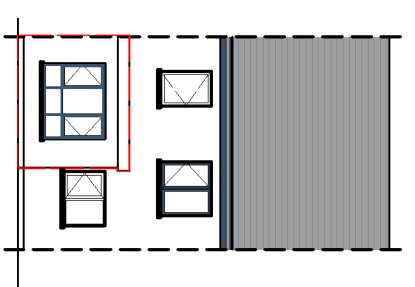


REAR ELEVATION
SCALE 1:200

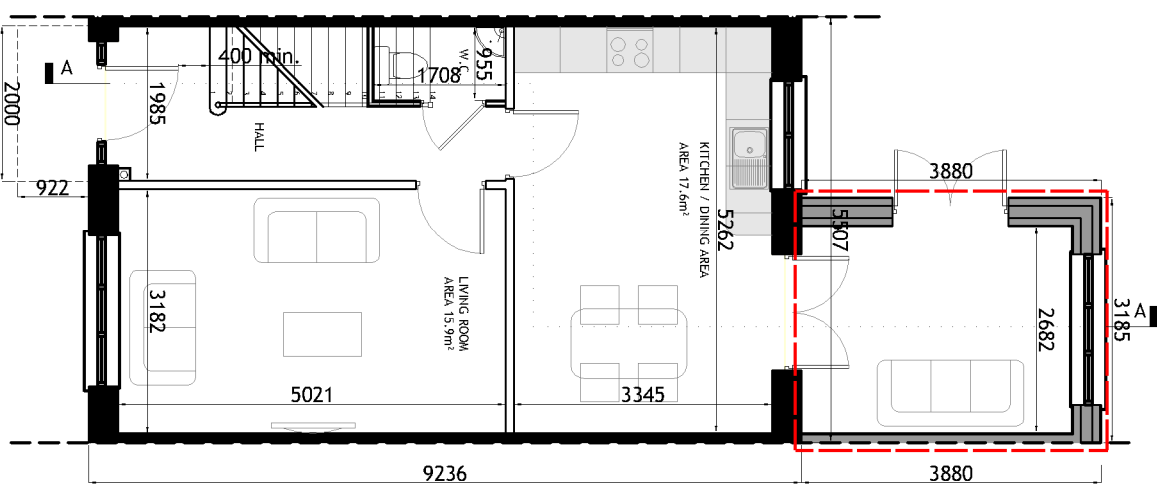

GROUND FLOOR PLAN
SCALE 1:100

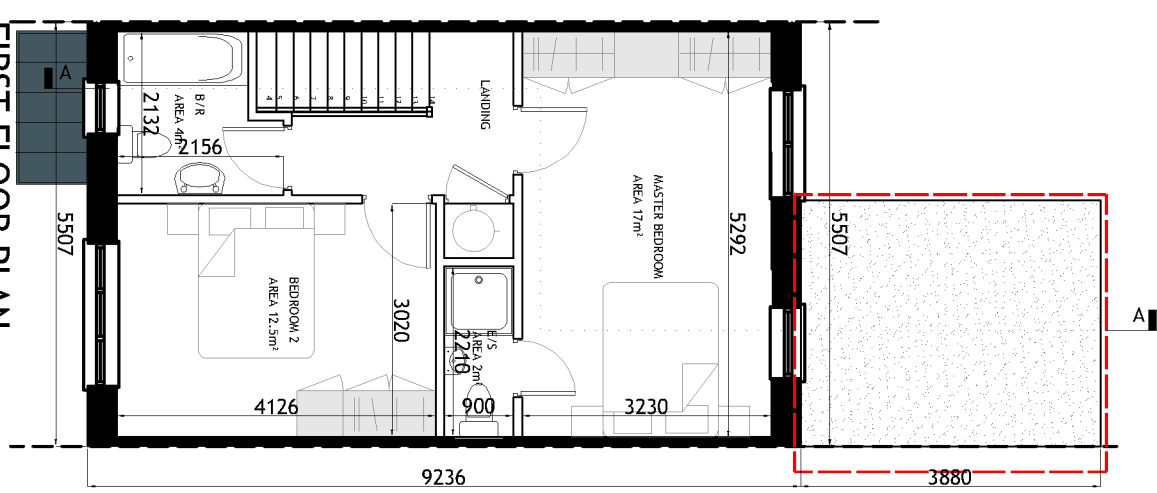

FIRST FLOOR PLAN
SCALE 1:100

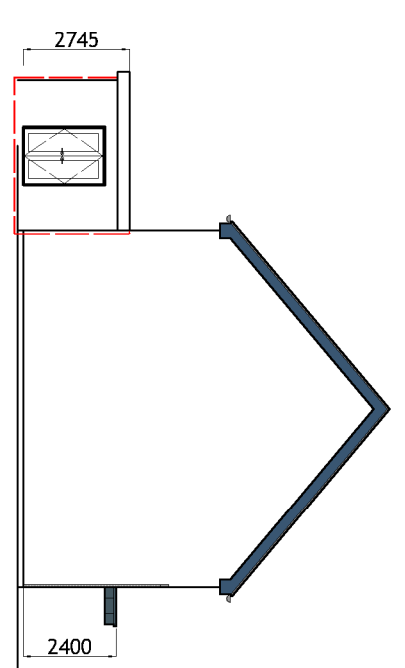

SIDE (LEFT) ELEVATION
SCALE 1:200

HOUSETYPE C1 - EXTENSION 1
2-BED
2-STORY
MID-TERRACE

APPROXIMATE AREAS-
GROUND FLOOR C.45 M²
EXTENSION C.10 M²
FIRST FLOOR C.45 M²
TOTAL AREA CIRCA 100 M²
(C.1080 SQ.FT)

- NOTES:**
- FOR INDIVIDUAL UNIT FLOOR LEVELS PLEASE REFER TO SITE LAYOUT MAP
 - FOR INDIVIDUAL UNIT NORTH POINT ORIENTATION PLEASE REFER TO SITE LAYOUT MAP
 - APPLIED BRICK FINISH IS OBSOLETE ON AVAILABILITY AND SITE LOCATION
 - ALL DIMENSIONS ARE IN MM
 - PLANNING DRAWING ONLY
 - DO NOT SCALE FROM DRAWINGS

EXTENDED AREA OUTLINED IN RED

Rev.	Date	Amendment Details	Drawn	Chk'd	App'd
B	31.03.23	ISSUED FOR PLANNING	SB	DOS	DOS
A	04.04.22	ISSUED FOR PLANNING	EOS	DOS	DOS



Client: RUDEN HOMES LTD
Architecture
Planning

Project: RESIDENTIAL DEVELOPMENT COURTTOWN, LITTLE ISLAND CO. CORK
Urban Design
Engineering
Landscape
Interiors

Drawing Title: HOUSE TYPE "C1" - EXTENSION 1 (MID-TERRACE) CHARACTER AREA 3 PLANS | ELEVATIONS | SECTION

Scale @ A3:	Drawn:	Approved:	Date:
1:100/200	EOS	DOS	01.03.22

Job No:	Drawing No.:	Rev:
102277	10277-PL-239	B

Issue Status:
 Information Preliminary Approval
 Construction Tender Planning

Figured dimensions only are to be used. All dimensions to be checked on site. Differences between drawings and between drawings and specification or bills of quantities to be reported to Engenuiti Consulting Engineers.
 The copyright of the drawings and designs contained therein remains vested in the Ruden Homes Limited /a Engenuiti Consulting Engineers