


TYPICAL ARRANGEMENT -1

GROUND FLOOR PLAN


SCALE 1:100

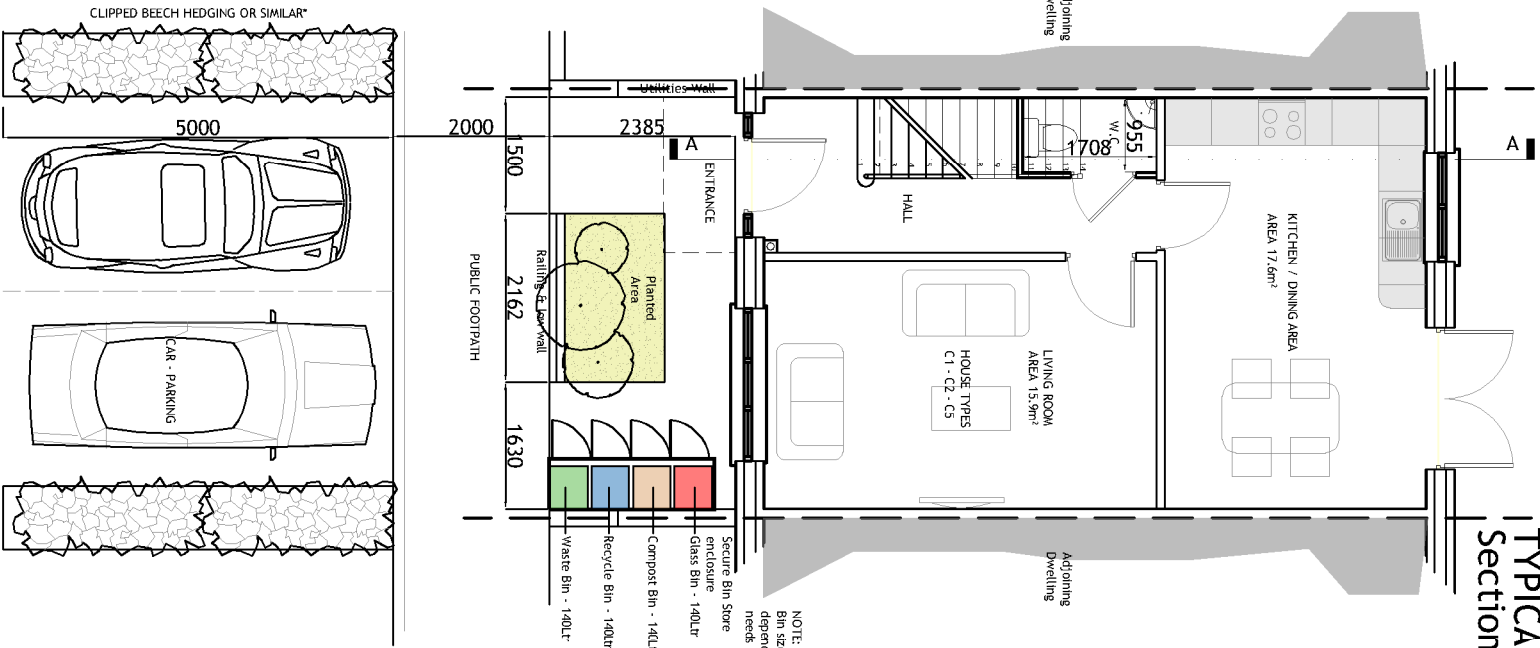

TYPICAL ARRANGEMENT -2

GROUND FLOOR PLAN


SCALE 1:100

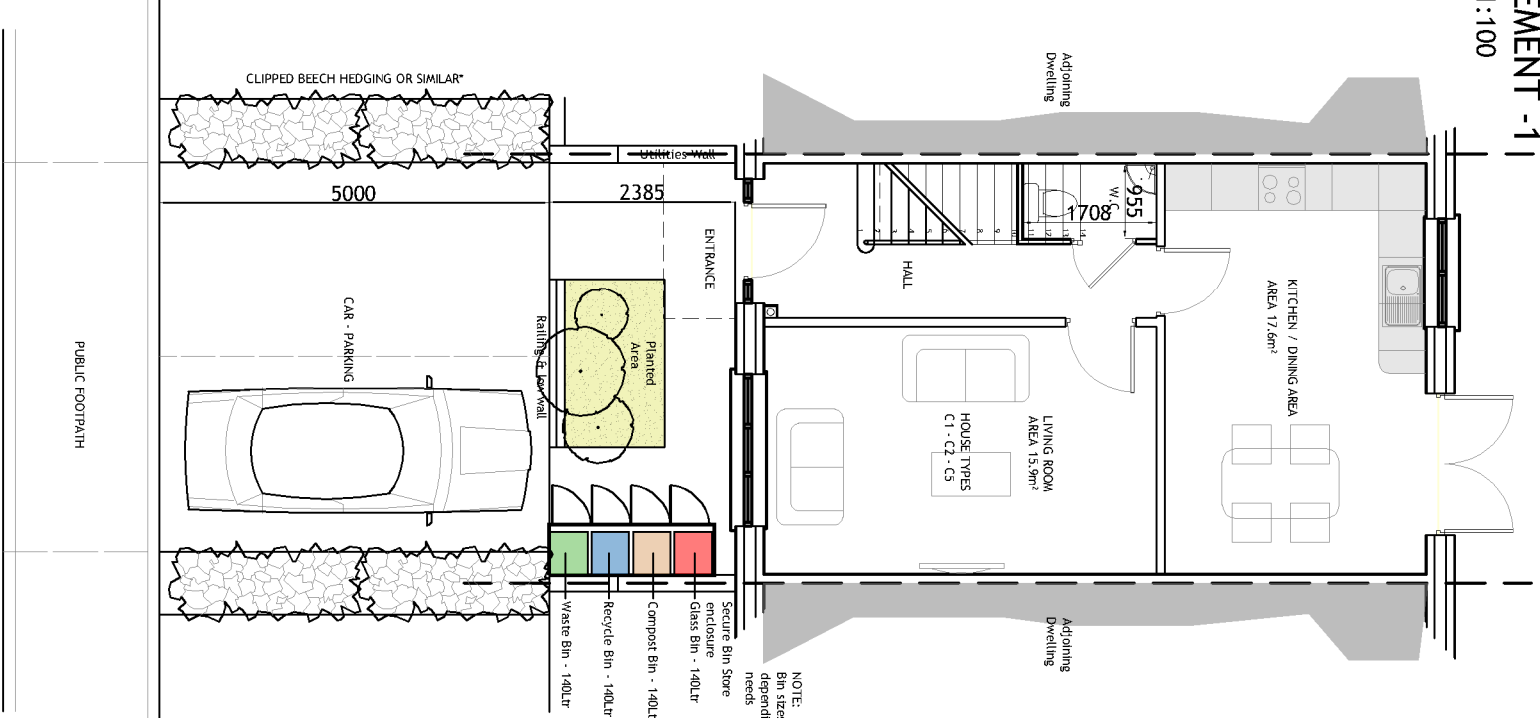

TYPICAL ARRANGEMENT -3


GROUND FLOOR PLAN

SCALE 1:100

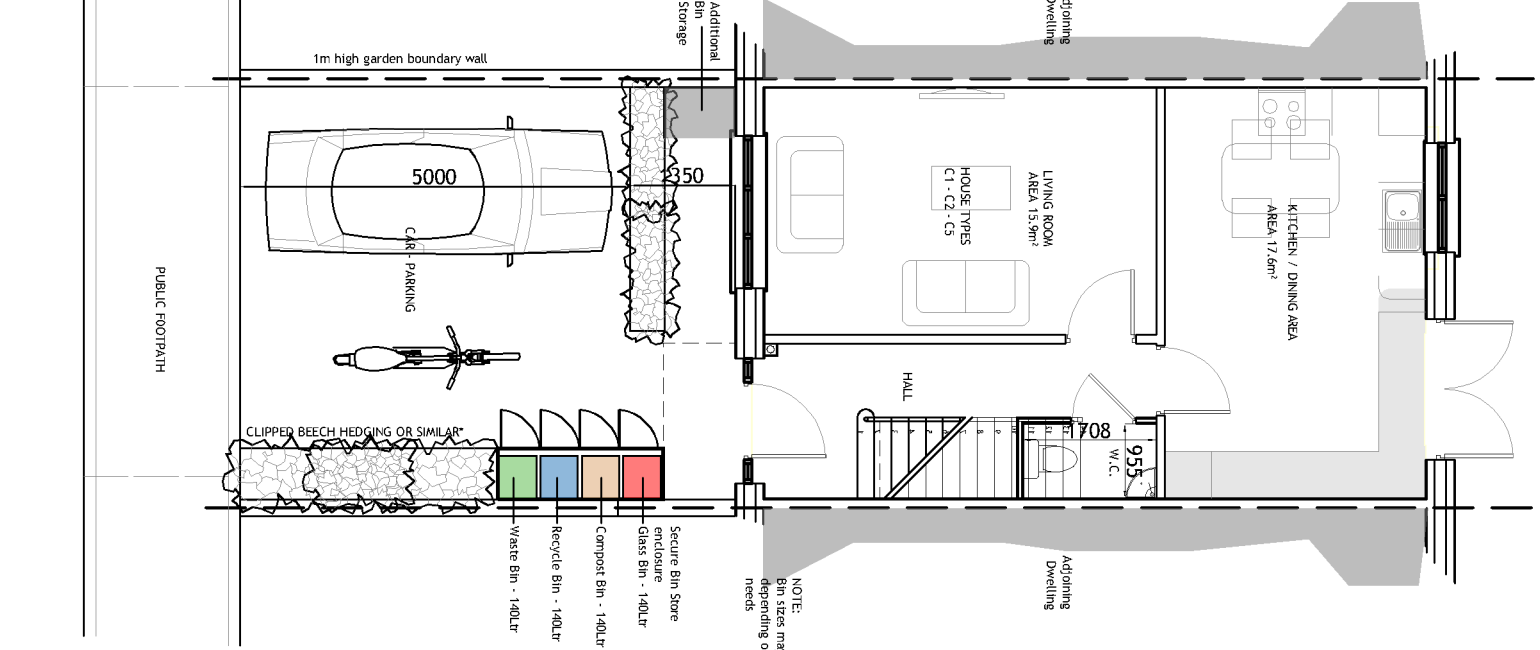

TYPICAL ARRANGEMENT -1

Section A-A SCALE 1:100

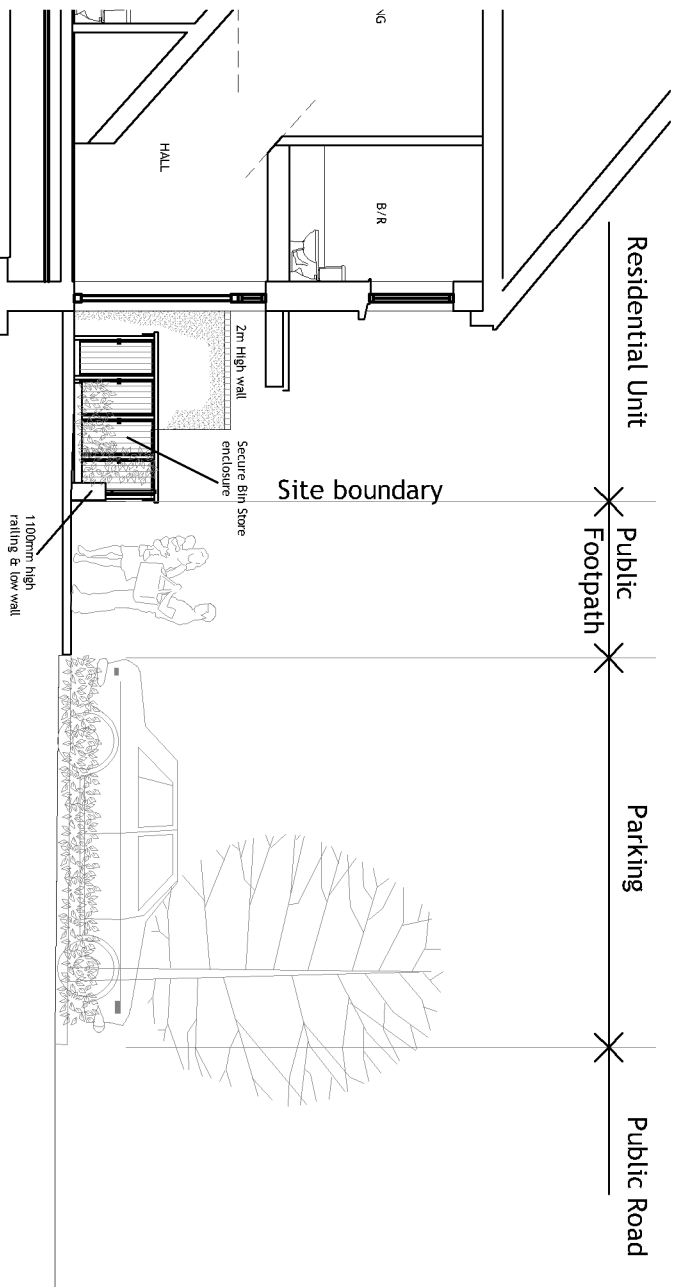

Figured dimensions only are to be used. All dimensions to be checked onsite. Differences between drawings and between drawings and specification or bills of quantities to be reported to BG Architecture.
 © The copyright of the drawings and designs contained therein remains vested in Engenuiti Consulting Engineers

FOR INDIVIDUAL SITE ARRANGEMENTS, PLEASE REFER TO THE OVERALL SITE LAYOUT PLAN

- NOTES:
1. FOR INDIVIDUAL UNIT FLOOR LEVELS PLEASE REFER TO SITE LAYOUT MAP
 2. FOR INDIVIDUAL UNIT NORTH POINT ORIENTATION PLEASE REFER TO SITE LAYOUT MAP
 3. APPLIED BRICK FINISH IS DEPENDENT ON AVAILABILITY AND SITE LOCATION
 4. ALL DIMENSIONS ARE IN MM
 5. PLANNING DRAWING ONLY
 6. DO NOT SCALE FROM DRAWINGS

Rev.	Date	Amendment Details	Drawn	CHK'd	App'd
B	31.03.23	ISSUED FOR PLANNING	EOS	DOS	DOS
A	04.04.22	ISSUED FOR PLANNING	EOS	DOS	DOS



Address: Unit 3, Westport Business Centre, Ballinacorney Park, Westport
 Telephone: 0772427257 Email: info@engenuiti.ie Website: www.engenuiti.ie
Client: RUDEN HOMES LTD
 Architecture Planning

Project: RESIDENTIAL DEVELOPMENT COURTTOWN, LITTLE ISLAND CO. CORK
 Urban Design
Project: TYPICAL EXTERNAL STORAGE SOLUTIONS ALL AREAS
 Landscape
Project: PLANS | ELEVATIONS | SECTION
 Interiors

Scale @ A3: 1:100
 Job No: 10277
 Issue Status: Information Preliminary Approval Construction Tender

Drawn	Appr'd	Date
MF	DOS	01.03.24

Drawing Title: 10277-PL-041 Rev: A