




TYPE C8A "MIRRORED"

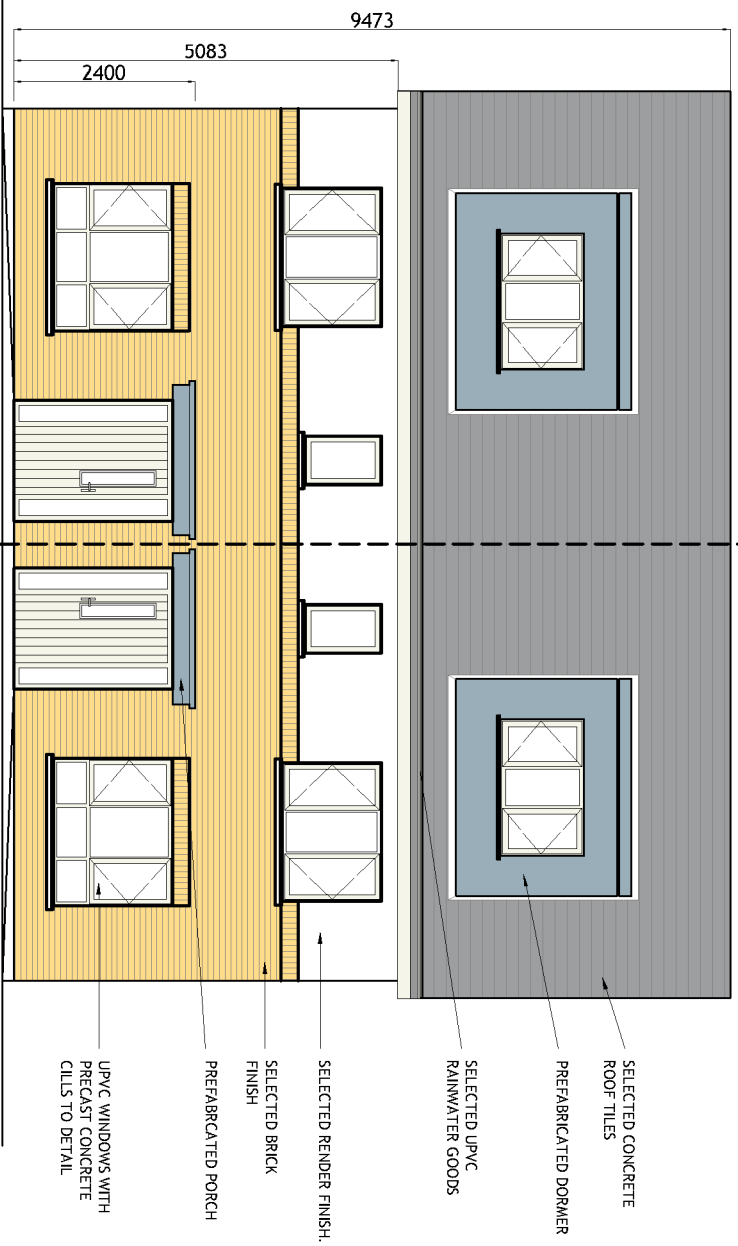


FRONT (ROADSIDE) ELEVATION
SCALE 1:100

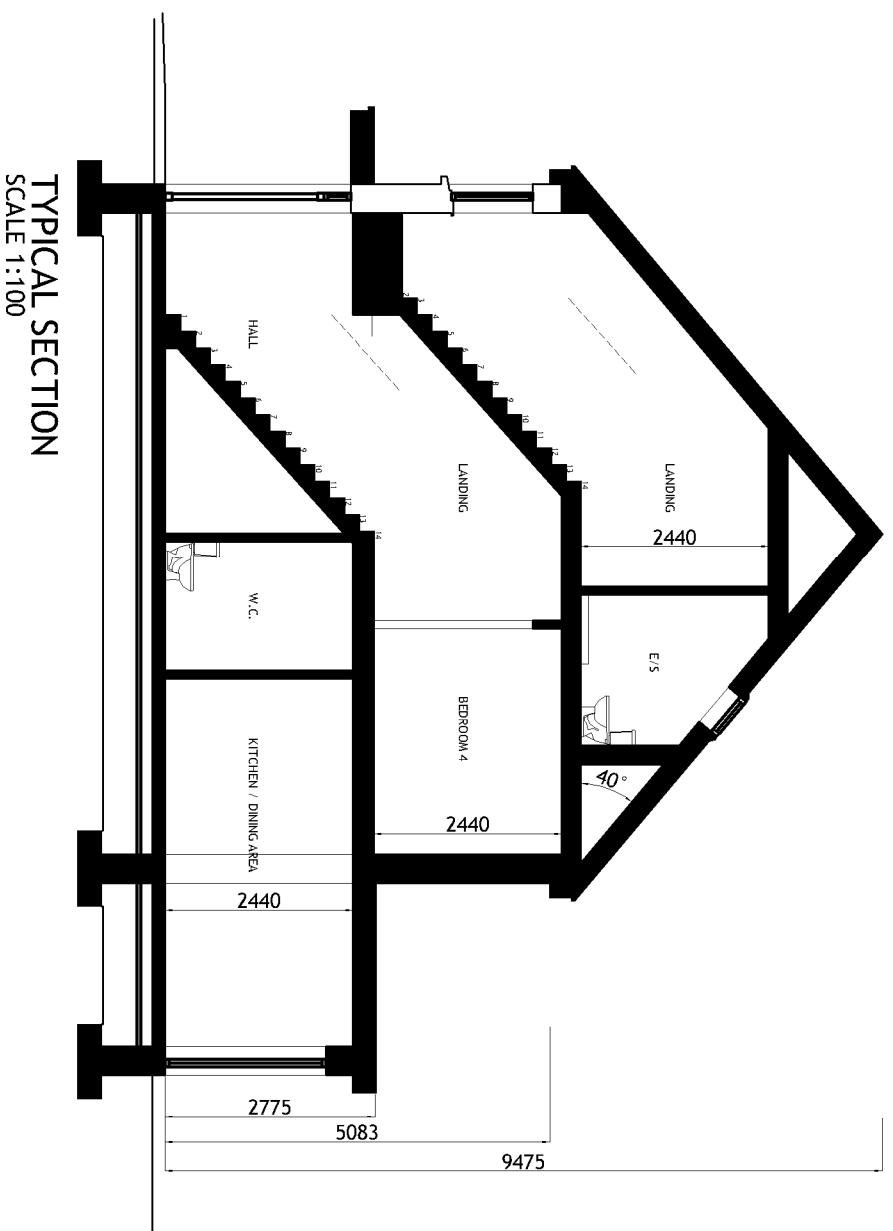


TYPICAL SECTION
SCALE 1:100

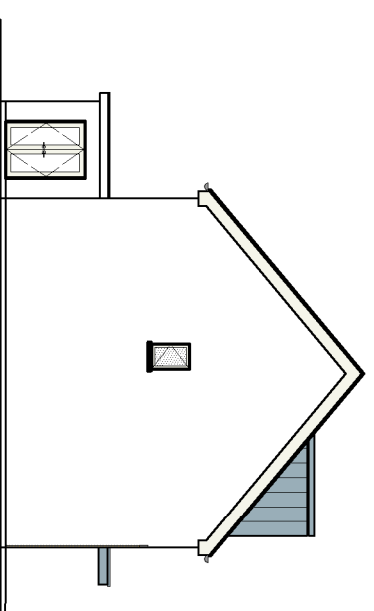


SIDE ELEVATION
SCALE 1:200

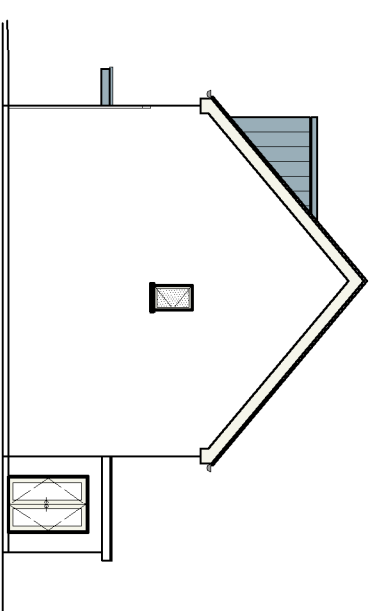

SIDE ELEVATION
SCALE 1:200

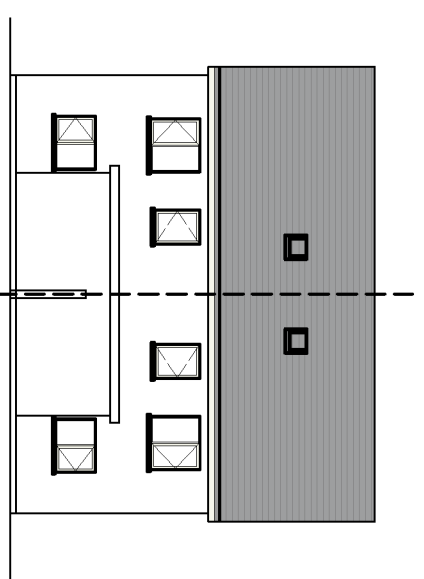

REAR ELEVATION
SCALE 1:200

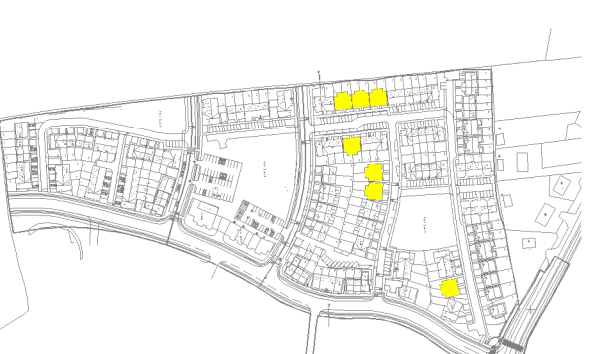

KEY - PLAN

Figured dimensions only are to be used. All dimensions to be checked onsite. Differences between drawings and between drawings and specification or bills of quantities to be recorded to Engenuiti Consulting Engineers. The copyright of the drawings and designs contained therein remains vested in the Shupen Limited via Engenuiti Consulting Engineers.

HOUSETYPE C8 - MIRRORED
4-BED
3 STOREY

APPROXIMATE AREAS:-
GROUND FLOOR - C.51.5 M²
FIRST FLOOR - C.44.5 M²
SECOND FLOOR - C.31.5 M²

TOTAL AREA CIRCA 127.5 M²
(C.1373 SQ.FT)

NOTES:

- FOR INDIVIDUAL UNIT FLOOR LEVELS PLEASE REFER TO SITE LAYOUT MAP
- FOR INDIVIDUAL UNIT NORTH POINT ORIENTATION PLEASE REFER TO SITE LAYOUT MAP
- APPLIED BRICKFINISH IS DEPENDENT ON AVAILABILITY AND SITE LOCATION
- ALL DIMENSIONS ARE IN mm
- PLANNING DRAWING ONLY
- DO NOT SCALE FROM DRAWINGS

Rev.	Date	Description	Drawn	Chkd	App'd
B	31.03.23	ISSUED FOR PLANNING	EOS	DOS	DOS
A	04.04.22	ISSUED FOR PLANNING	EOS	DOS	DOS
		Amendment Details			



Address: Unit 3 Westport Business Centre, Ballinacraig, Co. Wick, W52
Telephone: 027 252 7297 Email: info@engenuiti.ie Website: www.engenuiti.ie

Client:
RUDEN HOMES LTD

Project:
RESIDENTIAL DEVELOPMENT
COURTSTOWN, LITTLE ISLAND
CO. CORK

Drawing Title:
HOUSE TYPE "C8A" MIRRORED
CHARACTER AREA 1
ELEVATIONS | SECTION

Scale @:	Drawn	Approved	Date:
1:100/200	EOS	DOS	01.03.22
Job No:	10277	Drawing No.:	10277-PL-251
Issue Status:		Rev.:	B

Information Preliminary Approval
Construction Tender Planning