




TYPE D1 "MIRRORED"

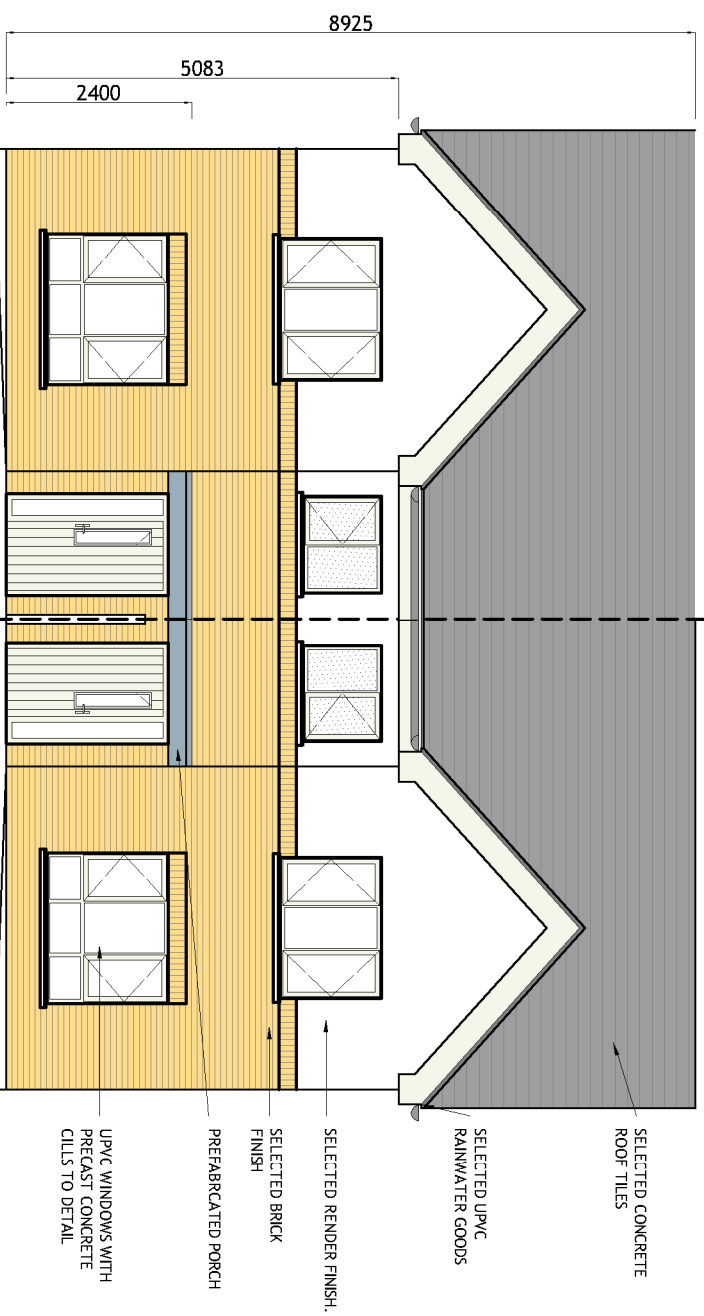


FRONT (ROADSIDE) ELEVATION  
SCALE 1:100

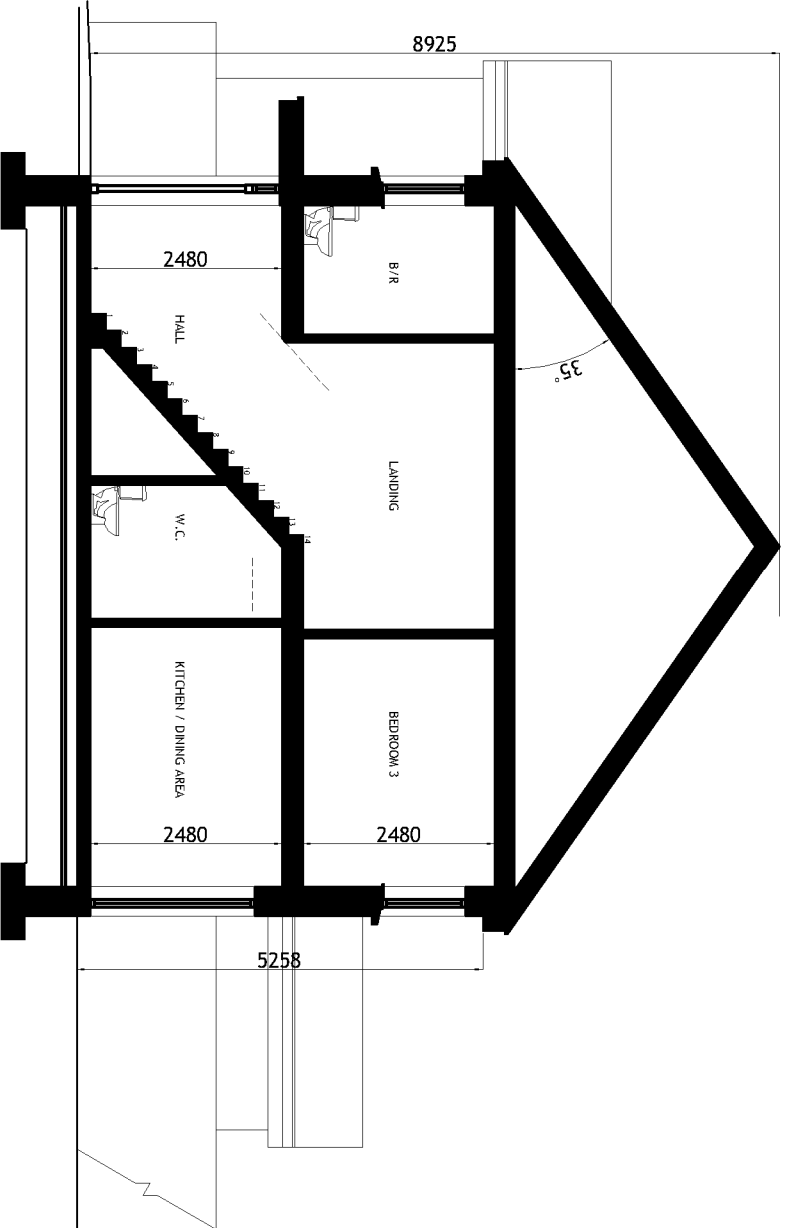


TYPICAL SECTION  
SCALE 1:100

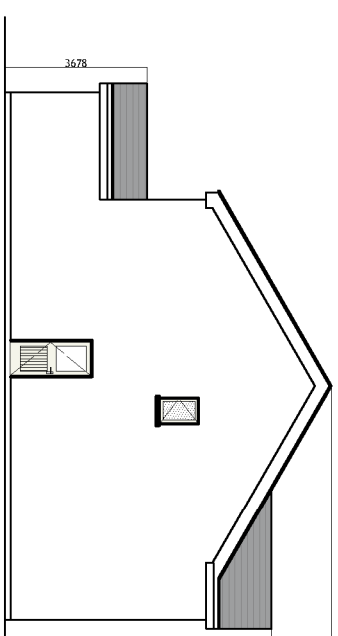


SIDE ELEVATION  
SCALE 1:200

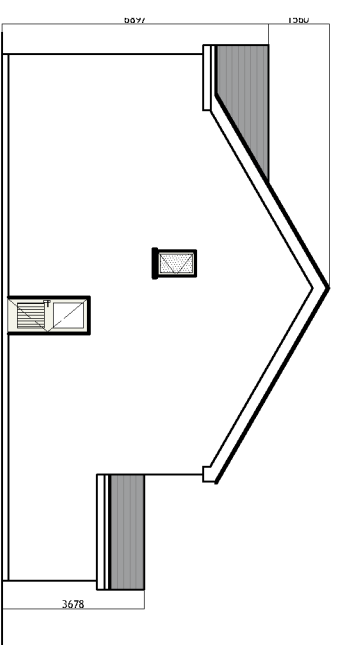

SIDE ELEVATION  
SCALE 1:200

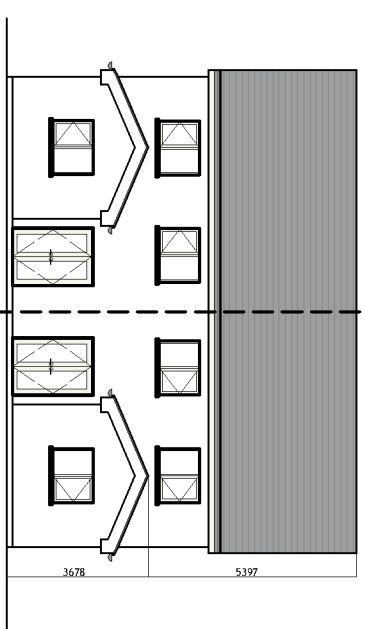

REAR ELEVATION  
SCALE 1:200

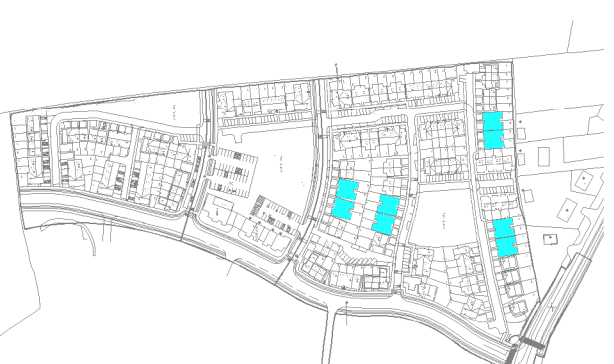

KEY - PLAN

Figured dimensions only are to be used. All dimensions to be checked onsite. Differences between drawings and between drawings and specification or bills of quantities to be reported to Engenuiti Consulting Engineers. The copyright of the drawings and designs contained therein remains vested in the Bupan Limited t/a Engenuiti Consulting Engineers.

HOUSETYPE D1 - MIRRORED  
3-BED  
2 STOREY  
APPROXIMATE AREAS-  
GROUND FLOOR - C.62 M<sup>2</sup>  
FIRST FLOOR - C.54 M<sup>2</sup>  
TOTAL AREA CIRCA 118 M<sup>2</sup>  
(C.1270 SQ.FT)

- NOTES:
- FOR INDIVIDUAL UNIT FLOOR LEVELS PLEASE REFER TO SITE LAYOUT MAP
  - FOR INDIVIDUAL UNIT NORTH POINT ORIENTATION PLEASE REFER TO SITE LAYOUT MAP
  - APPLIED BRICK FINISH IS DEPENDENT ON AVAILABILITY AND SITE LOCATION
  - ALL DIMENSIONS ARE IN MM
  - PLANNING DRAWING ONLY
  - DO NOT SCALE FROM DRAWINGS

Rev.	Date	Amendment Details	Drawn	Chkd	App'd
A	04.04.22	ISSUED FOR PLANNING	EOS	DOS	DOS



Address: Unit 3, Warehouse Business Centre, Liffordville, Carrigrohane, Co. Cork  
Telephone: 021 292 2257 Email: info@engenuiti.ie Website: www.engenuiti.ie

**Client:** RUDEN HOMES LTD  
**Project:** RESIDENTIAL DEVELOPMENT COURISTOWN, LITTLE ISLAND CO. CORK  
**Drawing Title:** HOUSE TYPE "D1" MIRRORED CHARACTER AREA 1 ELEVATIONS | SECTION

Scale @ A3:	Drawn:	Approved:	Date:
1:100/200	EOS	DOS	01.03.22

Issue Status:	Information:	Approval:
<input type="checkbox"/> Preliminary	<input type="checkbox"/> Approval	<input type="checkbox"/>
<input type="checkbox"/> Tender	<input type="checkbox"/> Planning	<input checked="" type="checkbox"/>

Job No	Drawing No.	Rev.
10277	10277-PL-255	A