




# E1 | E2 | C1 | C1 CHARACTER AREA 1

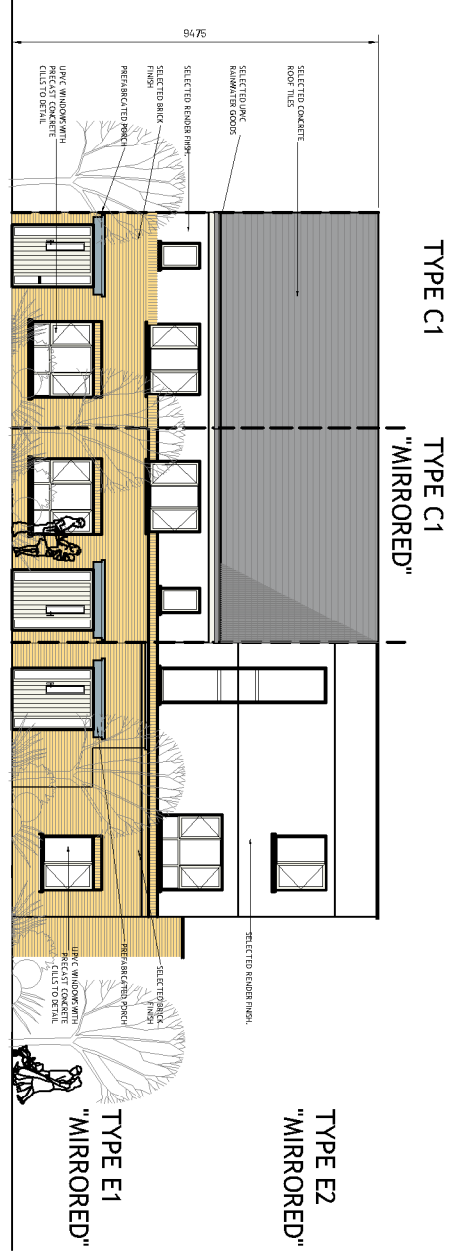


FRONT (ROADSIDE) ELEVATION  
SCALE 1:200

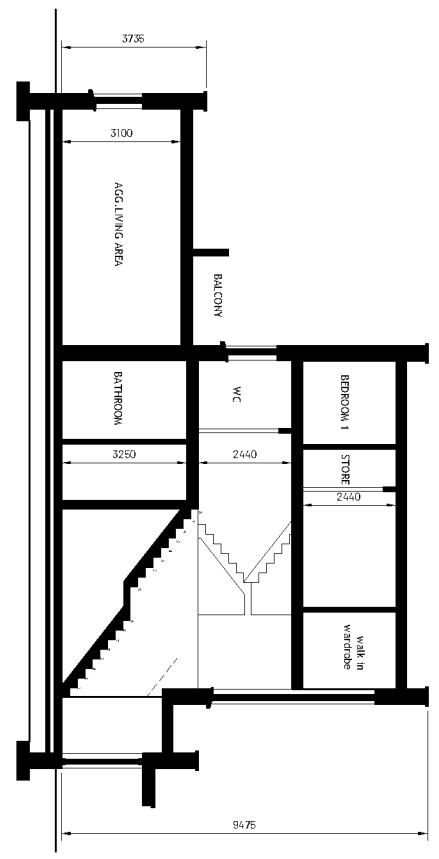


SECTION A-A  
SCALE 1:200

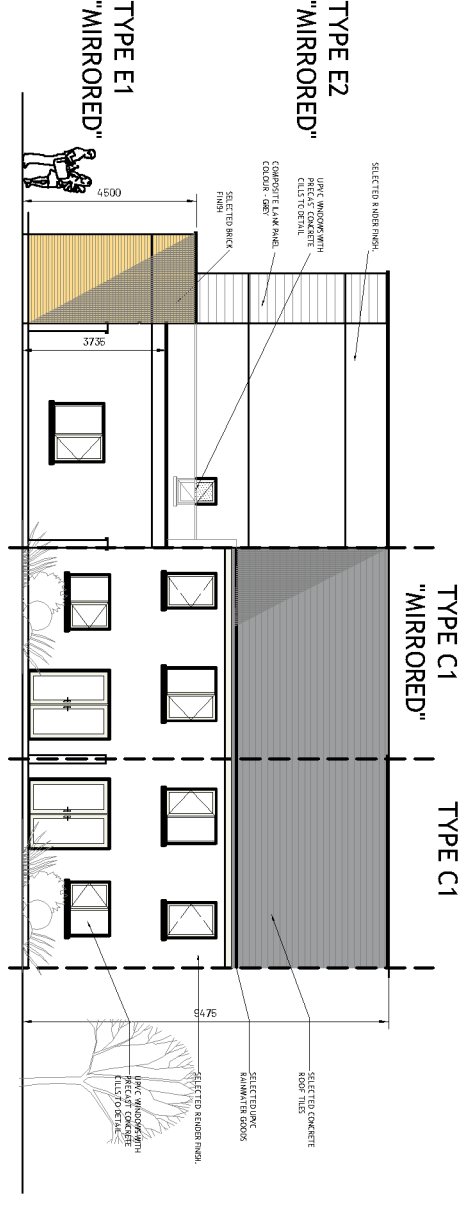

REAR ELEVATION  
SCALE 1:200

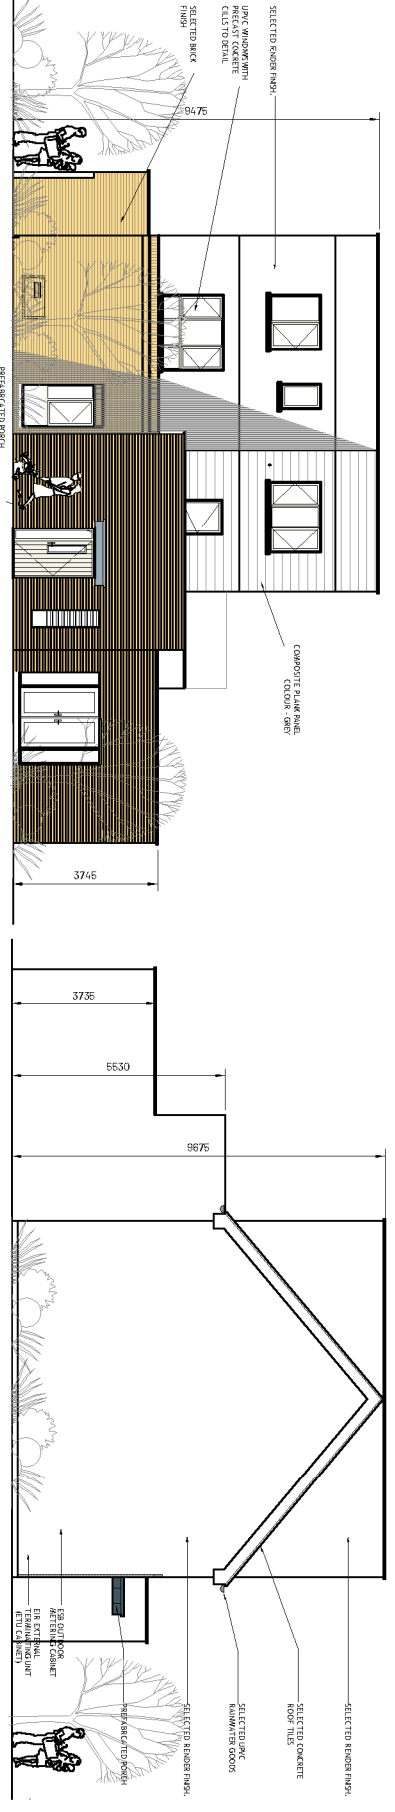

SIDE (ROADSIDE) ELEVATION  
SCALE 1:200

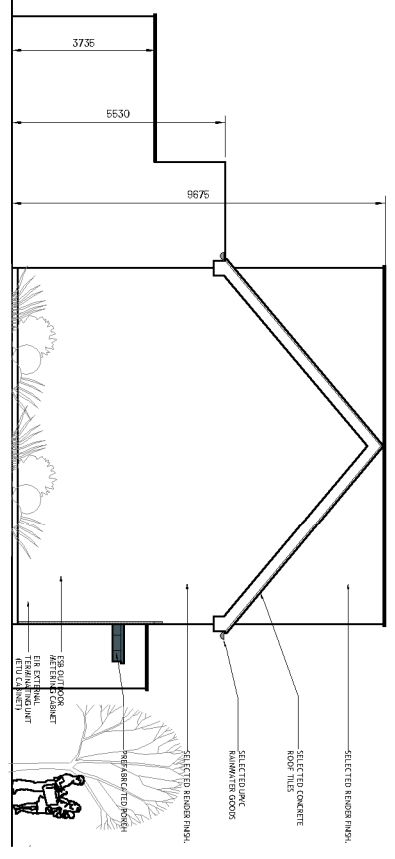

SIDE ELEVATION  
SCALE 1:200



KEY - PLAN

Figured dimensions only are to be used. All dimensions to be checked onsite. Differences between drawings and between drawings and specifications or bills of quantities to be reported to Engenuiti Consulting Engineers. The copyright of the drawings and designs contained therein remains vested in the Bupuan Limited t/a Engenuiti Consulting Engineers.

**DUPLEX TYPE E1**  
2-BED  
1 STOREY

APPROXIMATE AREAS-  
GROUND FLOOR - C.80.63M<sup>2</sup>

TOTAL AREA CIRCA 80.63M<sup>2</sup>  
(C.867.89 SQ.FT)

**DUPLEX TYPE E2**  
2-BED  
2 STOREY

APPROXIMATE AREAS-  
FIRST FLOOR - C.41.32M<sup>2</sup>  
SECOND FLOOR - 43.58 M<sup>2</sup>  
BALCONY - 24M<sup>2</sup>

TOTAL AREA CIRCA 108.90 M<sup>2</sup>  
(C.1172.19 SQ.FT)

HOUSETYPE C1  
2-BED  
2 STOREY

APPROXIMATE AREAS-  
GROUND FLOOR - C.45 M<sup>2</sup>  
FIRST FLOOR - C.45 M<sup>2</sup>

TOTAL AREA CIRCA 90 M<sup>2</sup>  
(C.969 SQ.FT)

- NOTES:
- FOR INDIVIDUAL UNIT FLOOR LEVELS PLEASE REFER TO SITE LAYOUT MAP
  - FOR INDIVIDUAL UNIT NORTH POINT ORIENTATION PLEASE REFER TO SITE LAYOUT MAP
  - APPLIED BRICK FINISH IS DEPENDANT ON AVAILABILITY AND SITE LOCATION
  - ALL DIMENSIONS ARE IN MM
  - PLANNING DRAWING ONLY
  - DO NOT SCALE FROM DRAWINGS

Rev.	Date	Amendment Details	Drawn	Chkd	Appd
A	18.05.24	ISSUED FOR PLANNING	EOS	DOS	DOS



Address: Unit 3, Wapuan Road, Bupuan, Littleton, Littleton, Wapuan, Victoria 3207  
Telephone: 03 942 2257 Email: info@engenuiti.com.au Website: www.engenuiti.com.au

**Client:**  
RUDEN HOMES LTD

**Project:**  
RESIDENTIAL DEVELOPMENT  
COURTSTOWN, LITTLE ISLAND  
CO. CORK

Urban Design  
Engineering  
Landscape  
Interiors

**Drawing Title:**  
HOUSE TYPE "E1|E2|C1|C1" MIRRORED  
CHARACTER AREA 1  
ELEVATIONS

Scale @ A3:	Drawn:	Approved:	Date:
1:200	EOS	DOS	01.03.22

Issue Status:	Information:	Approval:
<input type="checkbox"/> Preliminary	<input type="checkbox"/> Approval	<input type="checkbox"/>
<input type="checkbox"/> Tender	<input type="checkbox"/> Planning	<input checked="" type="checkbox"/>

Job No:	Drawing No.:	Rev:
10277	10277-P1-271	A