



Figured dimensions only are to be used. All dimensions to be checked onsite. Differences between drawings and between drawings and specification or bills of quantities to be reported to Engenuiti Consulting Engineers.


© The copyright of the drawings and designs contained therein remains vested in the Blupan Limited t/a Engenuiti Consulting Engineers

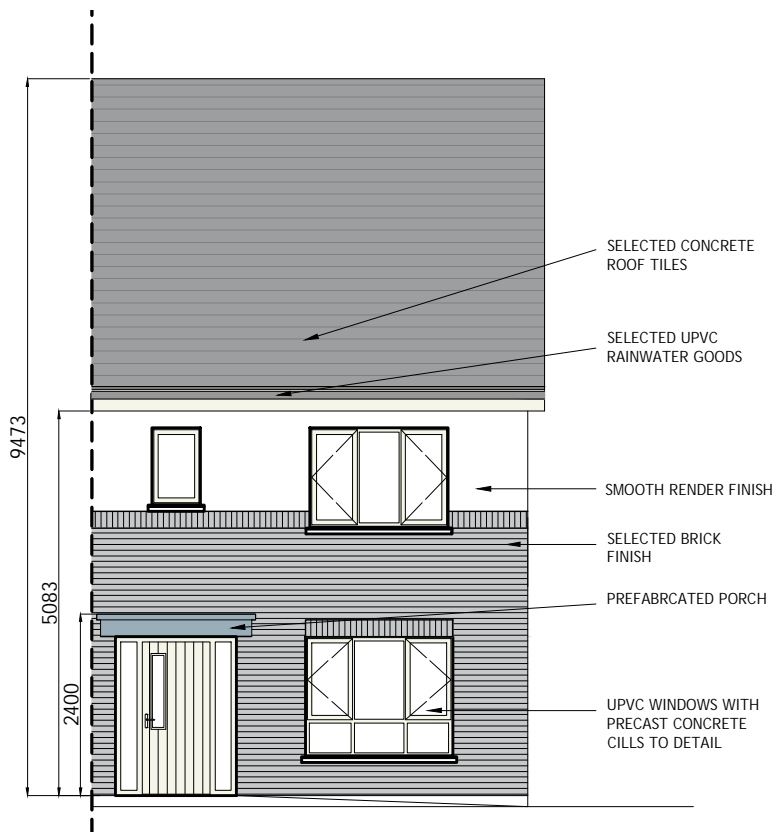

FRONT (ROADSIDE) ELEVATION
SCALE 1:100

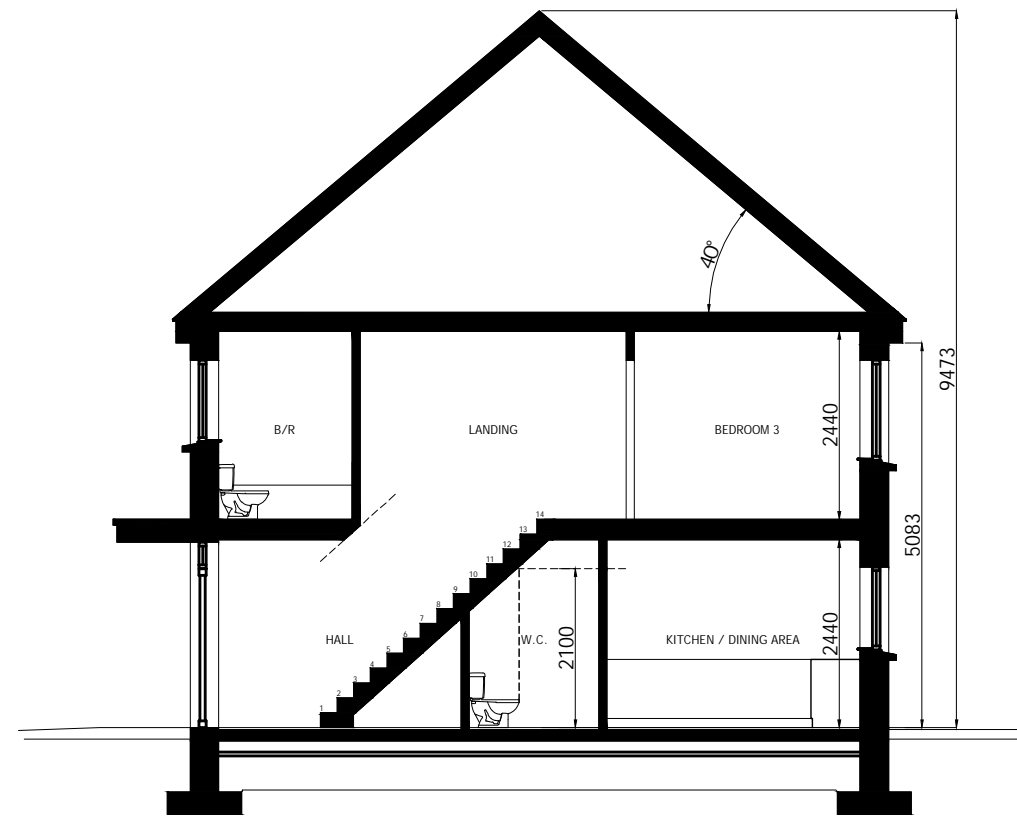

TYPICAL SECTION
SCALE 1:100

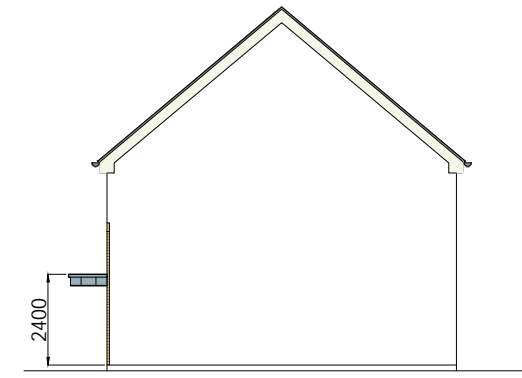


SIDE (RIGHT) ELEVATION
SCALE 1:200

HOUSETYPE C5
3-BED
2 STOREY


APPROXIMATE AREAS-
GROUND FLOOR - C. 45 M²
FIRST FLOOR - C. 45 M²

TOTAL AREA CIRCA 90 M²
(C.969 SQ.FT)


- NOTES:
- FOR INDIVIDUAL UNIT FLOOR LEVELS PLEASE REFER TO SITE LAYOUT MAP
 - FOR INDIVIDUAL UNIT NORTH POINT ORIENTATION PLEASE REFER TO SITE LAYOUT MAP
 - APPLIED BRICK FINISH IS DEPENDENT ON AVAILABILITY AND SITE LOCATION
 - ALL DIMENSIONS ARE IN mm
 - PLANNING DRAWING ONLY
 - DO NOT SCALE FROM DRAWINGS

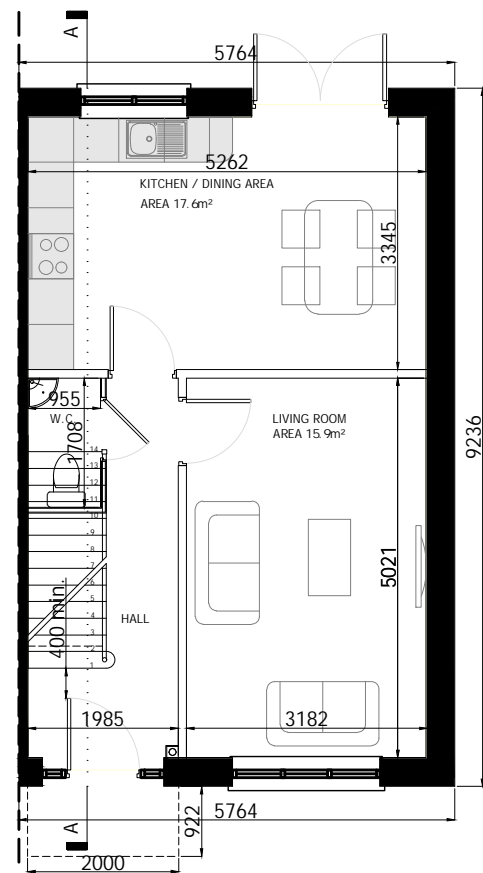


GROUND FLOOR PLAN
SCALE 1:100

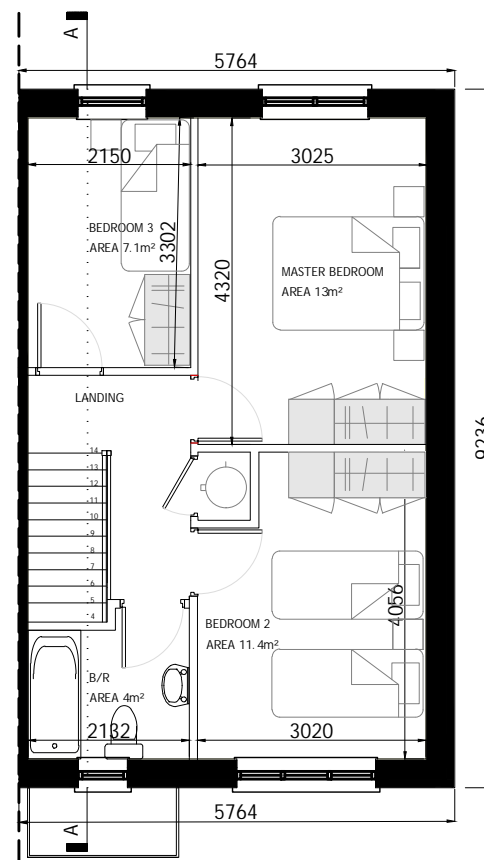

FIRST FLOOR PLAN
SCALE 1:100

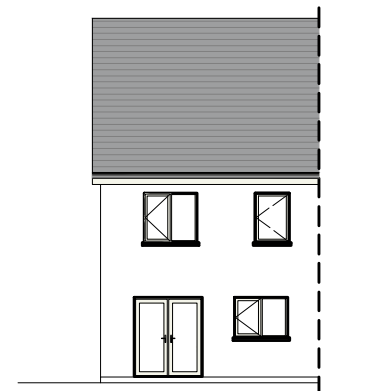

REAR ELEVATION
SCALE 1:200

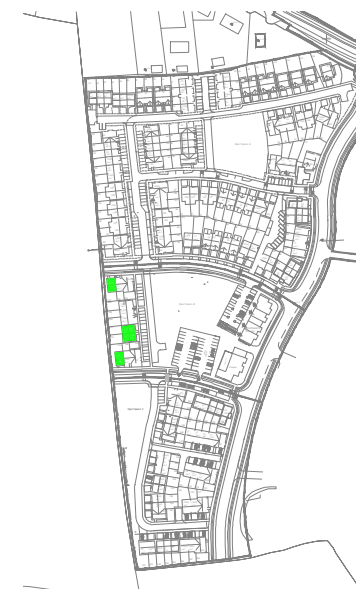

KEY -PLAN

Rev.	Date	Amendment Details	Drawn	Chk'd	App'd
B	31.03.23	ISSUED FOR PLANNING	SB	DOS	DOS
A	04.04.22	ISSUED FOR PLANNING	EOS	DOS	DOS



Address: Unit 3, Westpoint Business Centre, Ballincollig, Cork P32 YK52
Telephone: 021-242 7257 Email: info@engenuiti.ie Website: www.engenuiti.ie

Client:	Architecture
RUDEN HOMES LTD	Planning
	Urban Design
Project:	Engineering
RESIDENTIAL DEVELOPMENT COURTSTOWN, LITTLE ISLAND Co.CORK	Landscape
	Interiors

Drawing Title:
HOUSE TYPE "C5"
CHARACTER AREA 2
PLANS | ELEVATIONS | SECTION

Scale @ A3:	Drawn:	Approved:	Date:
1:100/200	EOS	DOS	01.03.22
Job No:	Drawing No:	Rev:	
10277	10277-PL-224	B	

Issue Status:

Information	<input type="checkbox"/> Preliminary	<input type="checkbox"/> Approval	<input type="checkbox"/>
Construction	<input type="checkbox"/> Tender	<input type="checkbox"/> Planning	<input checked="" type="checkbox"/>