


TYPE C5 "MIRRORED"



FRONT (ROADSIDE) ELEVATION  
SCALE 1:100

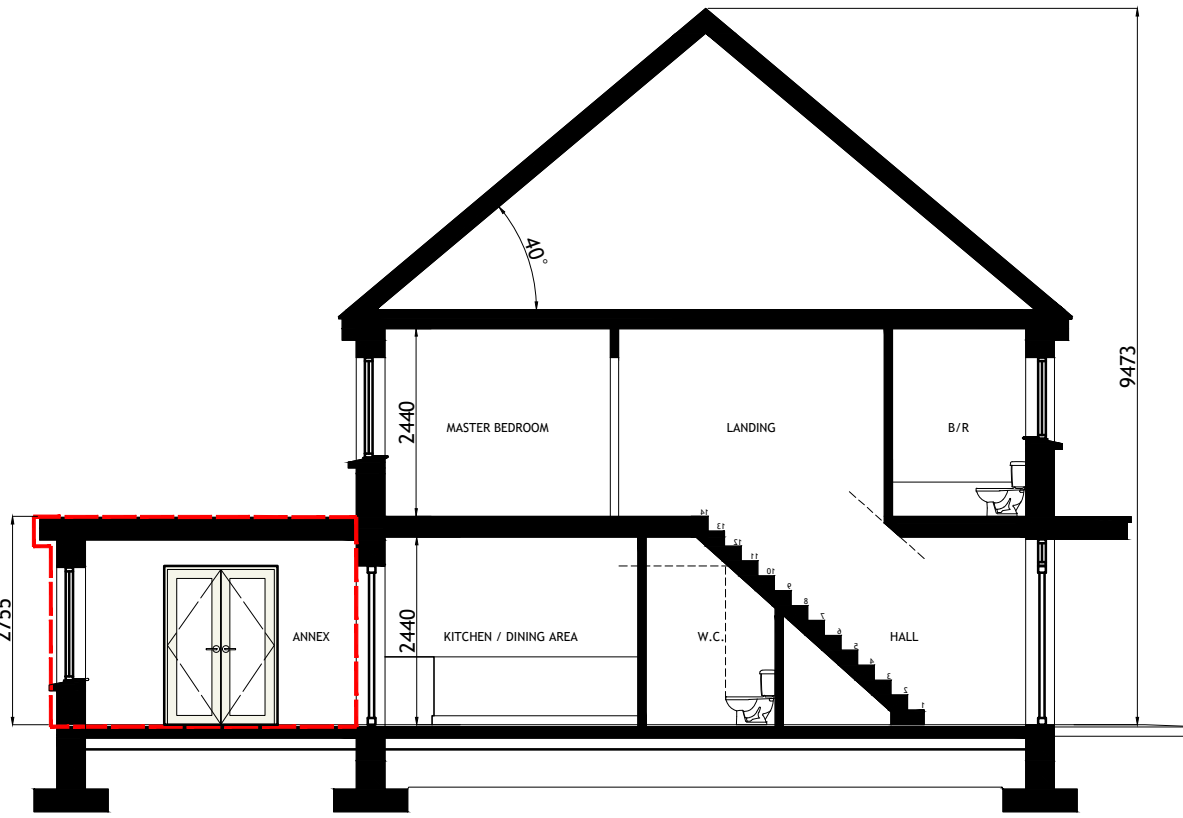

TYPICAL SECTION  
SCALE 1:100

Figured dimensions only are to be used. All dimensions to be checked onsite. Differences between drawings and between drawings and specification or bills of quantities to be reported to Engenuiti Consulting Engineers.

© The copyright of the drawings and designs contained therein remains vested in the Blupan Limited t/a Engenuiti Consulting Engineers

HOUSETYPE C5 - MIRRORED

EXTENSION 1


3-BED  
2 STOREY

APPROXIMATE AREAS-  
GROUND FLOOR - C.45 M<sup>2</sup>  
EXTENSION - C.10 M<sup>2</sup>  
FIRST FLOOR - C.45 M<sup>2</sup>

TOTAL AREA CIRCA 100 M<sup>2</sup>  
(C.1076 SQ.FT)

NOTES:


- FOR INDIVIDUAL UNIT FLOOR LEVELS PLEASE REFER TO SITE LAYOUT MAP
- FOR INDIVIDUAL UNIT NORTH POINT ORIENTATION PLEASE REFER TO SITE LAYOUT MAP
- APPLIED BRICK FINISH IS DEPENDENT ON AVAILABILITY AND SITE LOCATION
- ALL DIMENSIONS ARE IN mm
- PLANNING DRAWING ONLY
- DO NOT SCALE FROM DRAWINGS

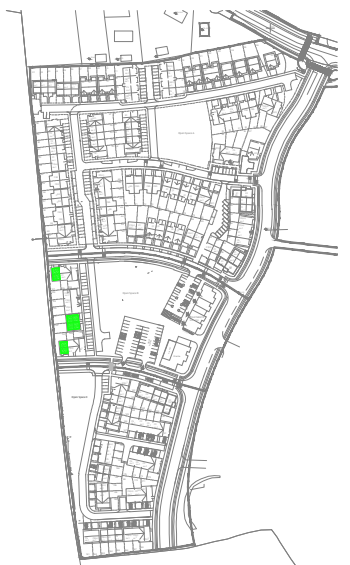

KEY -PLAN


EXTENDED AREA OUTLINED IN RED

TYPE C5 "MIRRORED"

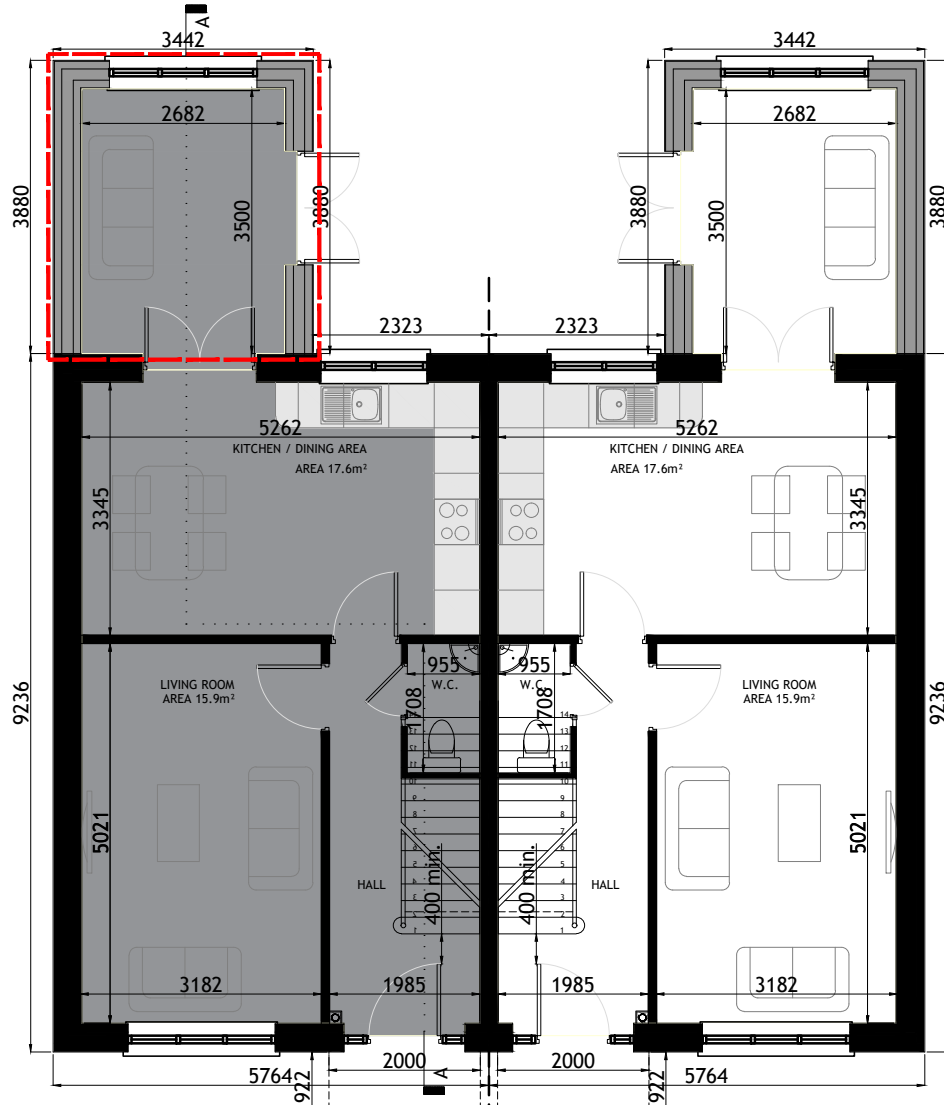


GROUND FLOOR PLAN  
SCALE 1:100


TYPE C5 "MIRRORED"

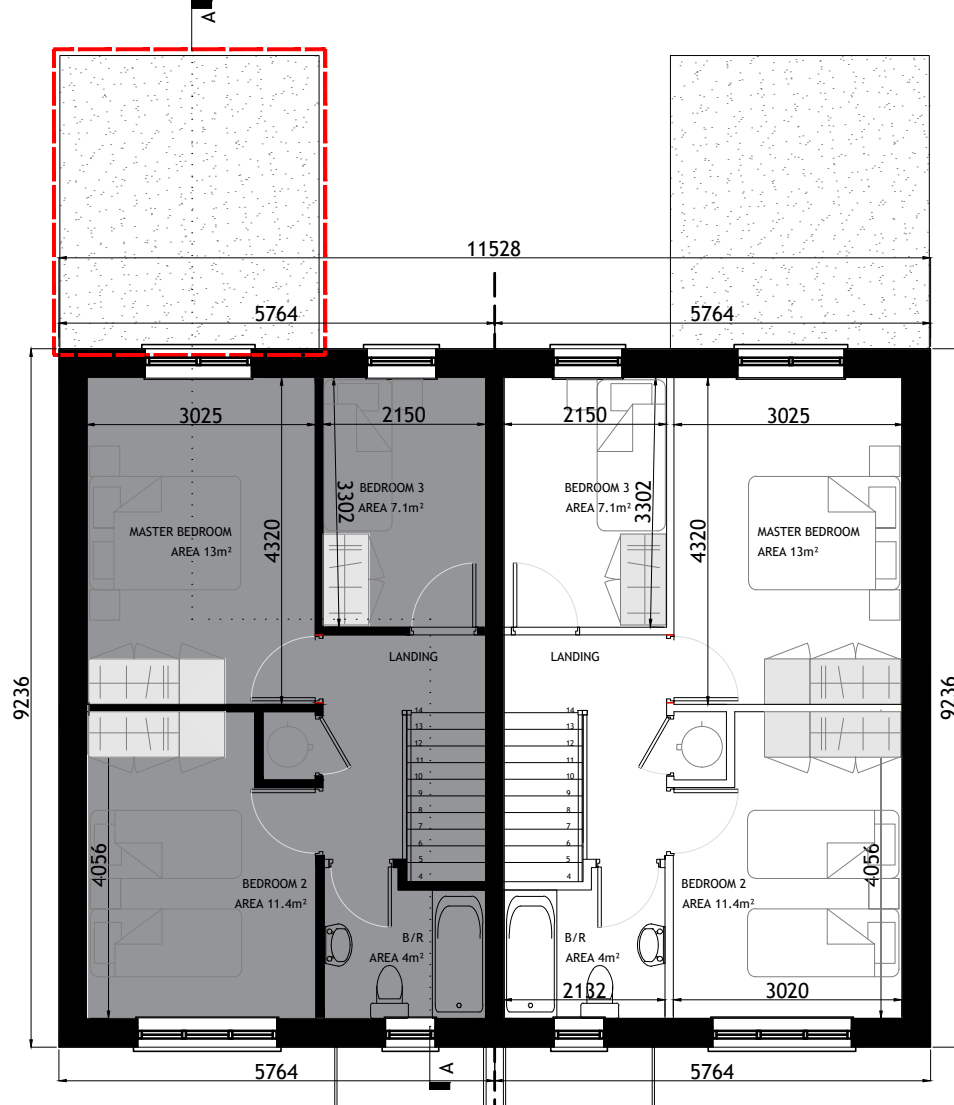

FIRST FLOOR PLAN  
SCALE 1:100

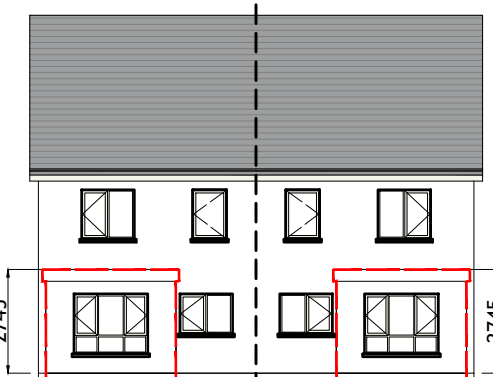

REAR ELEVATION  
SCALE 1:200

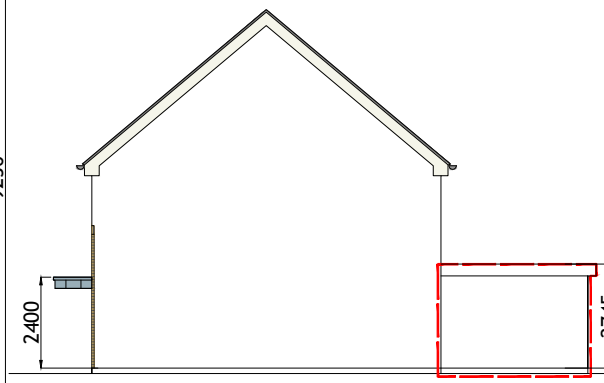

SIDE ELEVATION  
SCALE 1:200

Rev.	Date	Amendment Details	Drawn	Chk'd	App'd
B	31.03.23	ISSUED FOR PLANNING	SB	DOS	DOS
A	04.04.22	ISSUED FOR PLANNING	EOS	DOS	DOS



Address: Unit 3, Westpoint Business Centre, Ballincollig, Cork P32 YK52  
Telephone: 021-242 7257 Email: info@engenuiti.ie Website: www.engenuiti.ie

Client: RUDEN HOMES LTD  
Architecture  
Planning  
Urban Design  
Engineering  
Landscape  
Interiors

Project: RESIDENTIAL DEVELOPMENT  
COURTSTOWN, LITTLE ISLAND  
Co.CORK  
Drawing Title: HOUSE TYPE "C5" - EXTENSION 1\* (MIRRORED)  
CHARACTER AREA 2  
PLANS | ELEVATIONS | SECTION

Scale @ A3:	Drawn:	Approved:	Date:
1:100/200	EOS	DOS	01.03.22

Job No:	Drawing No:	Rev:
10277	10277-PL-260	B

Issue Status:  
Information  Preliminary  Approval   
Construction  Tender  Planning