



FRONT (ROADSIDE) ELEVATION  
SCALE 1:100

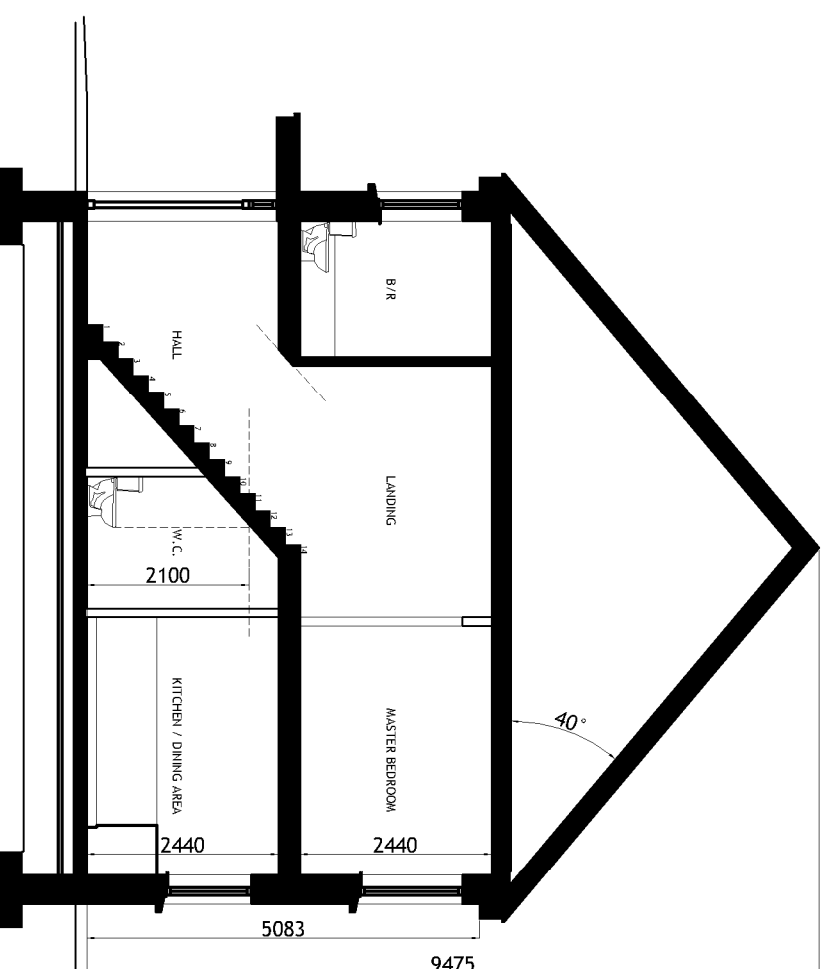


TYPICAL SECTION  
SCALE 1:100

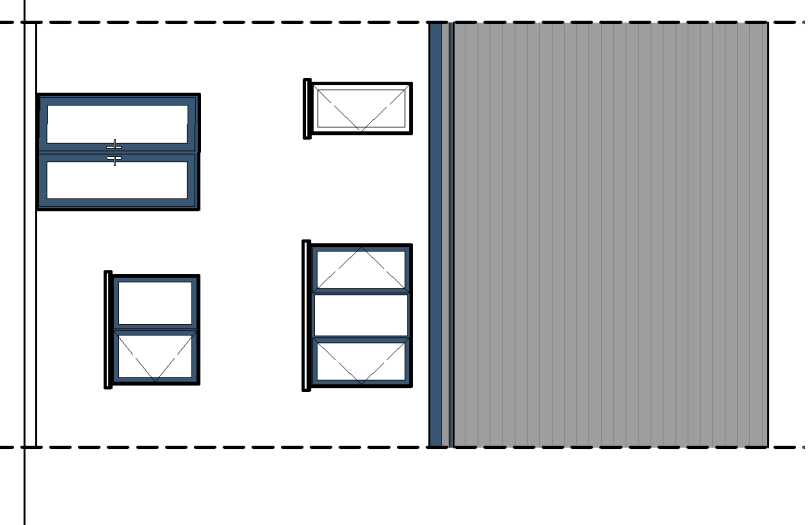


REAR ELEVATION  
SCALE 1:100

HOUSETYPE C1  
2-BED  
2 STOREY  
MID-TERRACE  
APPROXIMATE AREAS-  
GROUND FLOOR C.45 M<sup>2</sup>  
FIRST FLOOR C.45 M<sup>2</sup>  
TOTAL AREA CIRCA 90 M<sup>2</sup>  
(C.969 SQ.FT)


- NOTES:
1. FOR INDIVIDUAL UNIT FLOOR LEVELS PLEASE REFER TO SITE LAYOUT MAP
  2. FOR INDIVIDUAL UNIT NORTH POINT ORIENTATION PLEASE REFER TO SITE LAYOUT MAP
  3. APPLIED BRICK FINISH IS DEPENDENT ON AVAILABILITY AND SITE LOCATION
  4. ALL DIMENSIONS ARE IN MM
  5. PLANNING DRAWING ONLY
  6. DO NOT SCALE FROM DRAWINGS

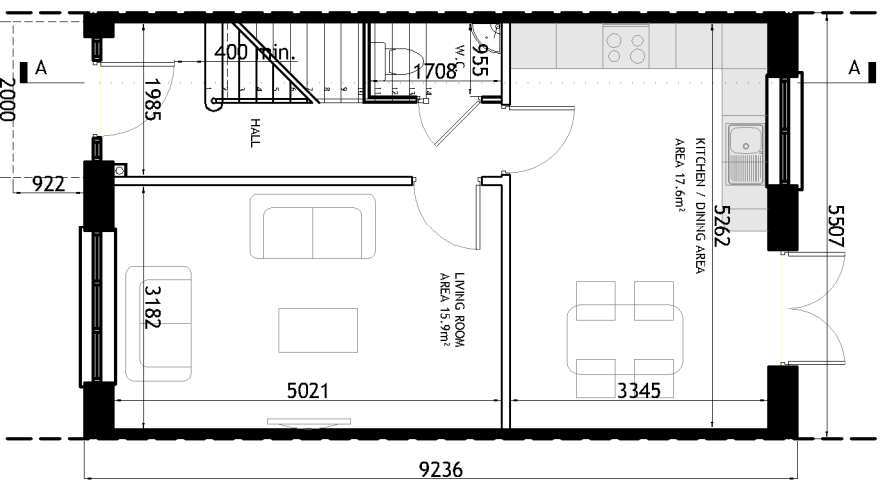

GROUND FLOOR PLAN  
SCALE 1:100

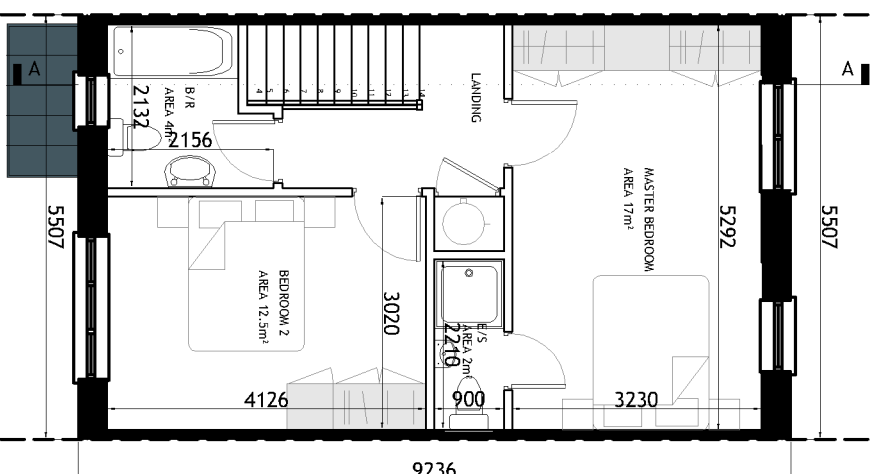

FIRST FLOOR PLAN  
SCALE 1:100

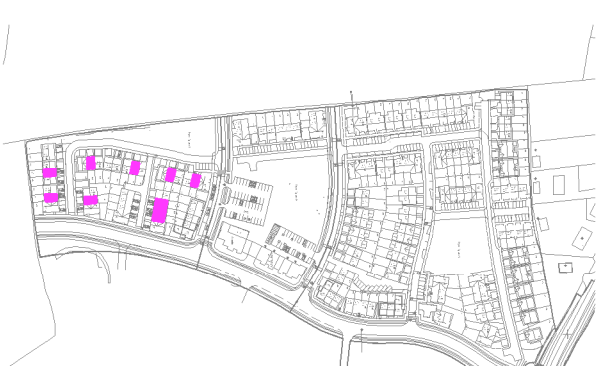

KEY -PLAN

MID-TERRACE UNIT  
NO SIDE ELEVATIONS

Rev.	Date	Description	Drawn	Chkd	App'd
C	31.03.23	ISSUED FOR PLANNING	SB	DOS	DOS
B	01.12.22	ISSUED FOR PLANNING	SB	DOS	DOS
A	04.04.22	ISSUED FOR PLANNING	EOS	DOS	DOS

**Engenuiti**

Address: Unit 3, Walsport Business Centre, Littleport, Cambridgeshire, Cambridgeshire, Cambridgeshire  
Telephone: 01223 252757 Email: info@engenuiti.co.uk Website: www.engenuiti.co.uk

Client: RUDEN HOMES LTD

Project: RESIDENTIAL DEVELOPMENT  
COURTSTOWN, LITTLE ISLAND  
CO. CORK

Drawing Title: HOUSE TYPE 'C1' (MID-TERRACE)  
CHARACTER AREA 3  
PLANS | ELEVATIONS | SECTION

Scale @ A3:	Drawn:	Approved:	Date:
1:100	EOS	DOS	01.03.22

Job No:	Drawing No.:	Rev:
102277	102277-P1-208	C

Issue Status:	Information:	Construction:
<input type="checkbox"/> Preliminary	<input type="checkbox"/> Approval	<input type="checkbox"/> Tender
<input type="checkbox"/> Final	<input checked="" type="checkbox"/> Planning	<input type="checkbox"/>