




FRONT (ROADSIDE) ELEVATION
SCALE 1:100

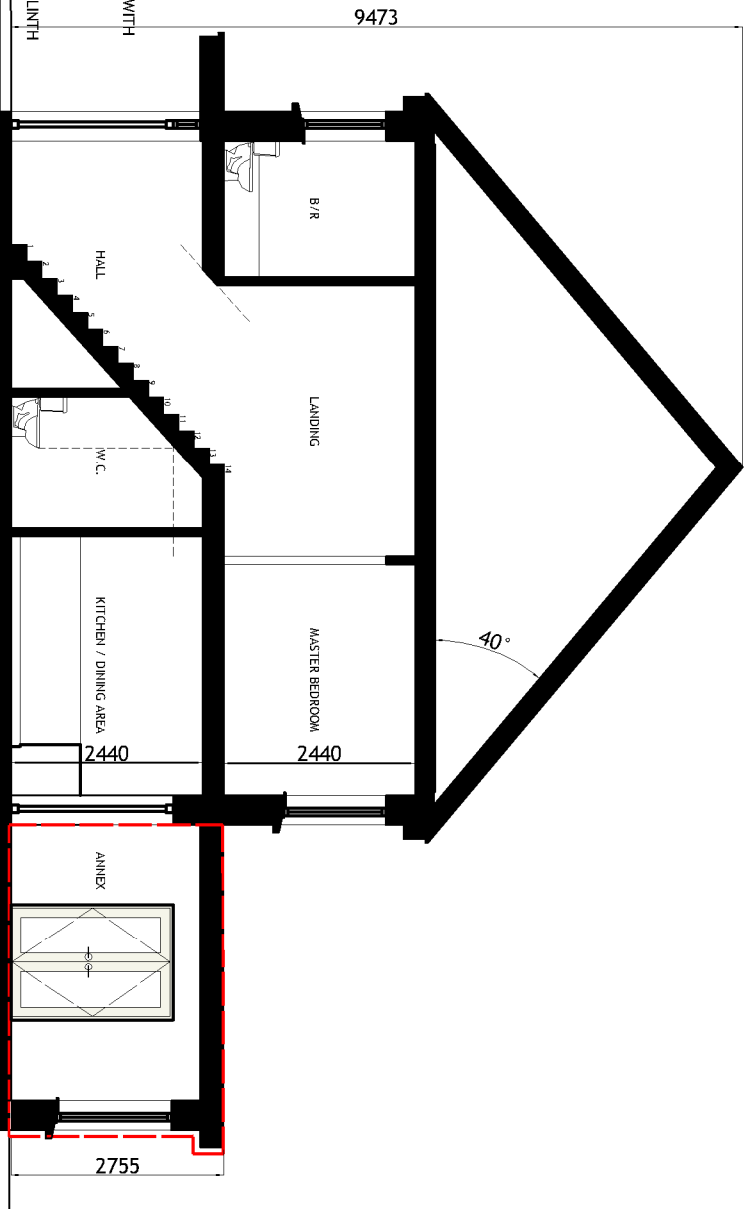


TYPICAL SECTION
SCALE 1:100

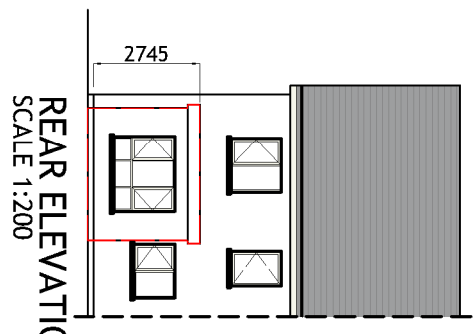


REAR ELEVATION
SCALE 1:200

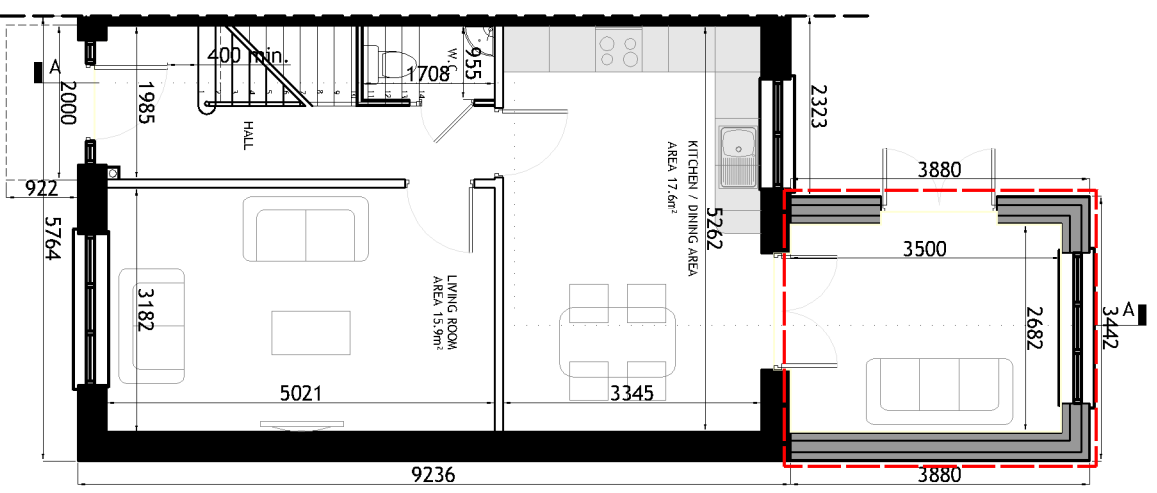


GROUND FLOOR PLAN
SCALE 1:100

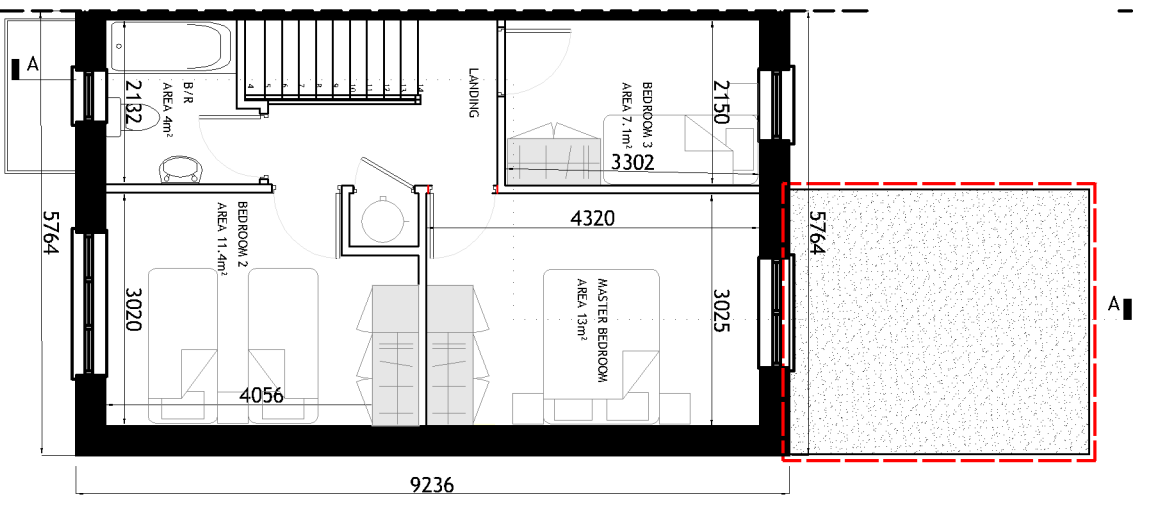


FIRST FLOOR PLAN
SCALE 1:100

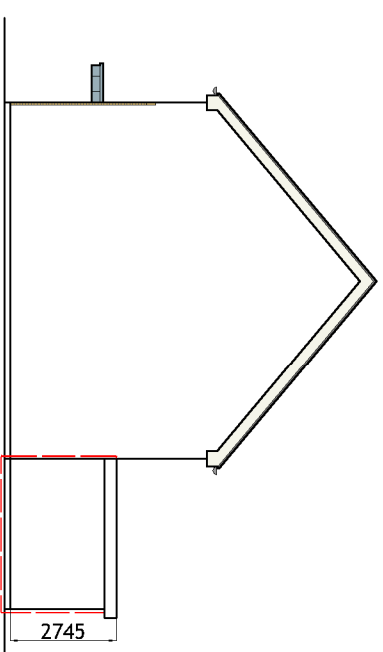

SIDE (RIGHT) ELEVATION
SCALE 1:200

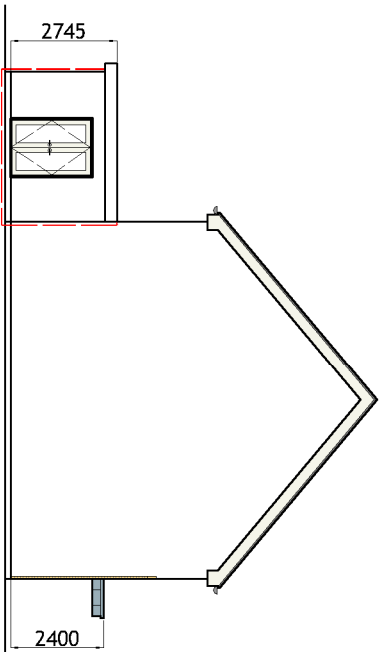

SIDE (LEFT) ELEVATION
SCALE 1:200

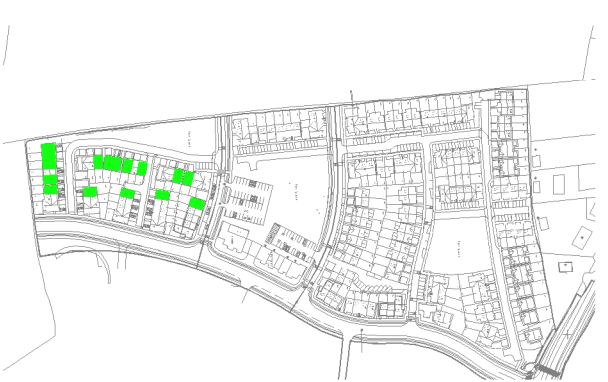

KEY -PLAN

HOUSETYPE C5 - EXTENSION 1
3-BED
2 STOREY
END OF TERRACE/SEMI-DETACHED

APPROXIMATE AREAS-
GROUND FLOOR - C.45 M²
EXTENSION - C.10 M²
FIRST FLOOR - C.45 M²

TOTAL AREA CIRCA 100 M²
(C.1076 SQ.FT)

- NOTES:**
- FOR INDIVIDUAL UNIT FLOOR LEVELS PLEASE REFER TO SITE LAYOUT MAP
 - FOR INDIVIDUAL UNIT NORTH POINT ORIENTATION PLEASE REFER TO SITE LAYOUT MAP
 - APPLIED BRICK FINISH IS DEPENDENT ON AVAILABILITY AND SITE LOCATION
 - ALL DIMENSIONS ARE IN METERS
 - PLANNING DRAWING ONLY
 - DO NOT SCALE FROM DRAWINGS

EXTENDED AREA OUTLINED IN RED

Rev.	Date	Amendment Details	Drawn	Chkd	App'd
B	31.03.23	ISSUED FOR PLANNING	EOS	DOS	DOS
A	04.04.22	ISSUED FOR PLANNING	EOS	DOS	DOS



Address: Unit 3, Warehouse Business Centre, Littlefield, Consett, Co. Durham, DL23 7ZG
Telephone: 01274 25277 Email: info@engenuiti.co.uk Website: www.engenuiti.co.uk

Client: RUDEN HOMES LTD

Project: RESIDENTIAL DEVELOPMENT COURSTOWN, LITTLE ISLAND CO. DORK

Drawing Title: HOUSE TYPE 'C5 - EXTENSION 1' CHARACTER AREA 3 PLANS | ELEVATIONS | SECTION

Scale @ A3: 1:100/200

Issue Status: Information Preliminary Approval Construction Tender Planning

Job No	10277	Drawing No.	10277-PL-226	Rev.	B
Scale	1:100/200	Drawn	EOS	Approved	DOS
Date	01.03.22	Drawn	EOS	Approved	DOS

Urban Design
Engineering
Landscape
Interiors

Figured dimensions only, are to be used. All dimensions to be checked on site. Differences between drawings and between drawings and specifications or bills of quantities to be reported to Engenuiti Consulting Engineers.
The copyright of the drawings and designs contained therein remains vested in the Ruden Homes Limited © Engenuiti Consulting Engineers