




BIKE STORE GROUND FLOOR PLAN
SCALE 1:100

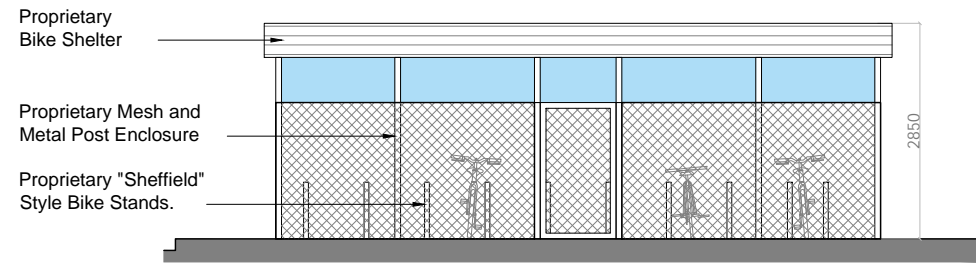


FRONT ELEVATION
SCALE 1:100

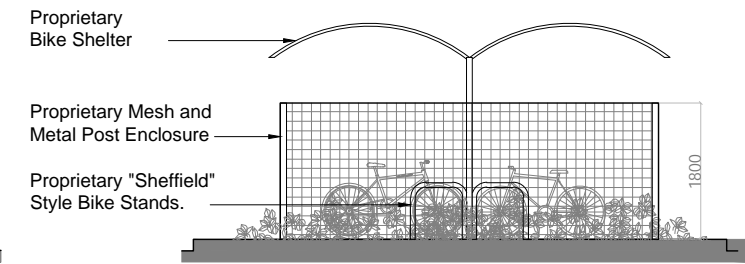


SIDE ELEVATION
SCALE 1:100

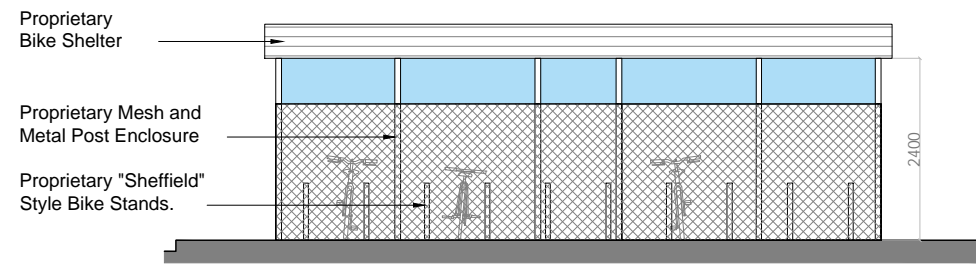


REAR ELEVATION
SCALE 1:100

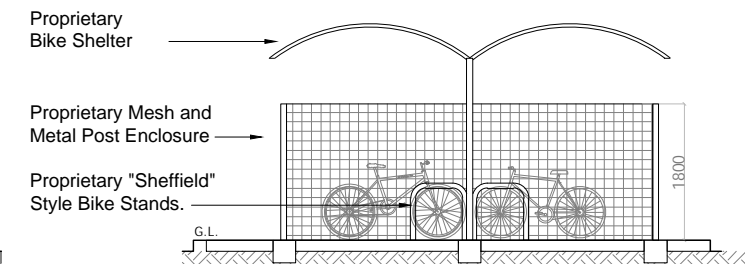


TYPICAL SECTION
SCALE 1:100

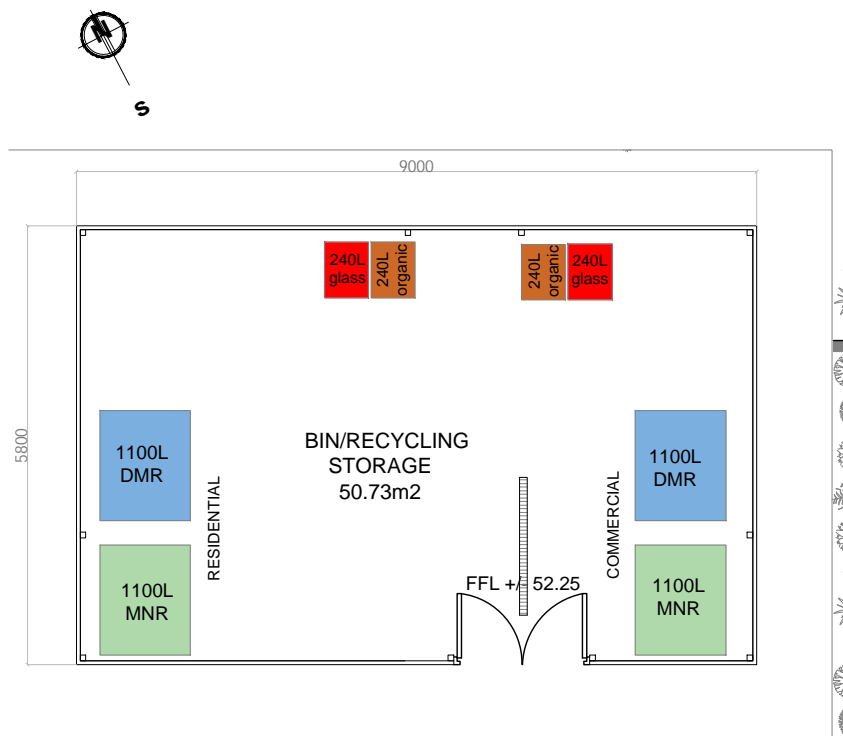


BIN STORE GROUND FLOOR PLAN
SCALE 1:100

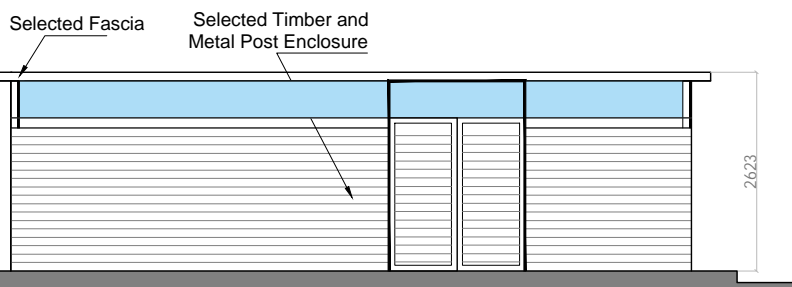


FRONT ELEVATION
SCALE 1:100

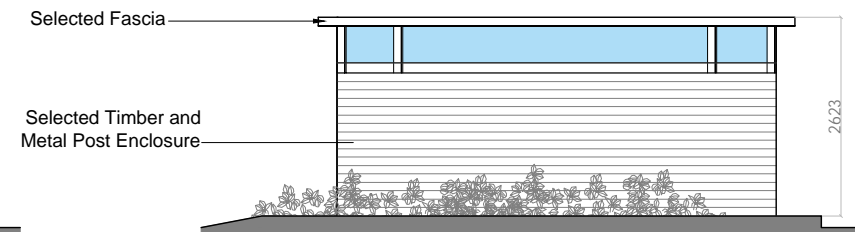

SIDE ELEVATION
SCALE 1:100

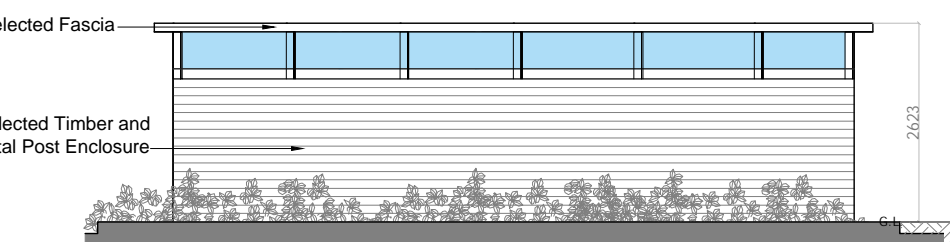

REAR ELEVATION
SCALE 1:100

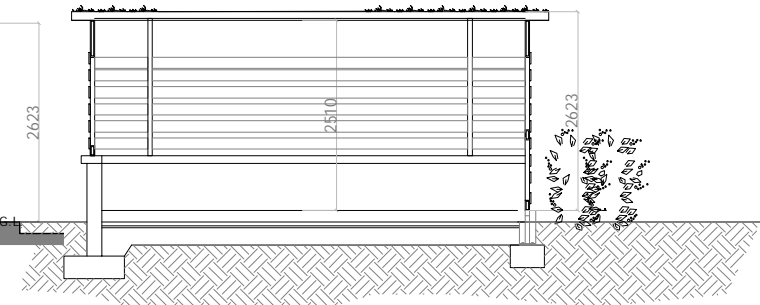

TYPICAL SECTION
SCALE 1:100

Rev.	Date	Amendment Details	Drawn	Chkd	App'd
A	18.06.24	ISSUED FOR PLANNING	EOS	DOS	DOS



Address: Unit 3, Westpoint Business Centre, Ballincollig, Cork P32 YK52
 Telephone: 021-242 7257 Email: info@engenuiti.ie Website: www.engenuiti.ie

Client:	RUDEN HOMES LTD	Architecture
		Planning
		Urban Design
Project:	RESIDENTIAL DEVELOPMENT COURTSTOWN, LITTLE ISLAND Co.CORK	Engineering
		Landscape
		Interiors

Drawing Title:
 ANCILLARY BUILDINGS
 BIKE & BIN STORE DRAWINGS
 PLANS | ELEVATION | SECTION

Scale @ A3:	1:100	Drawn:	MF	Approved:	DOS	Date:	18.06.24
-------------	-------	--------	----	-----------	-----	-------	----------

Job No:	10277	Drawing No:	10277-PL-040	Rev:	A
---------	-------	-------------	--------------	------	---

Issue Status:	Information	<input type="checkbox"/>	Preliminary	<input type="checkbox"/>	Approval	<input type="checkbox"/>
	Construction	<input type="checkbox"/>	Tender	<input type="checkbox"/>	Planning	<input checked="" type="checkbox"/>