

Figured dimensions only are to be used. All dimensions to be checked on-site. Differences between drawings and between drawings and specification or bills of quantities to be reported to Engenuiti Consulting Engineers


The copyright of the drawings and designs contained therein remains vested in the Dupan Limited (a Engenuiti Consulting Engineers)




60.00
59.00
58.00
56.00
55.00
54.00
53.00
52.00
51.00
49.00




60.00
59.00
58.00
57.00
56.00
55.00
54.00
53.00
52.00
51.00
50.00
49.00

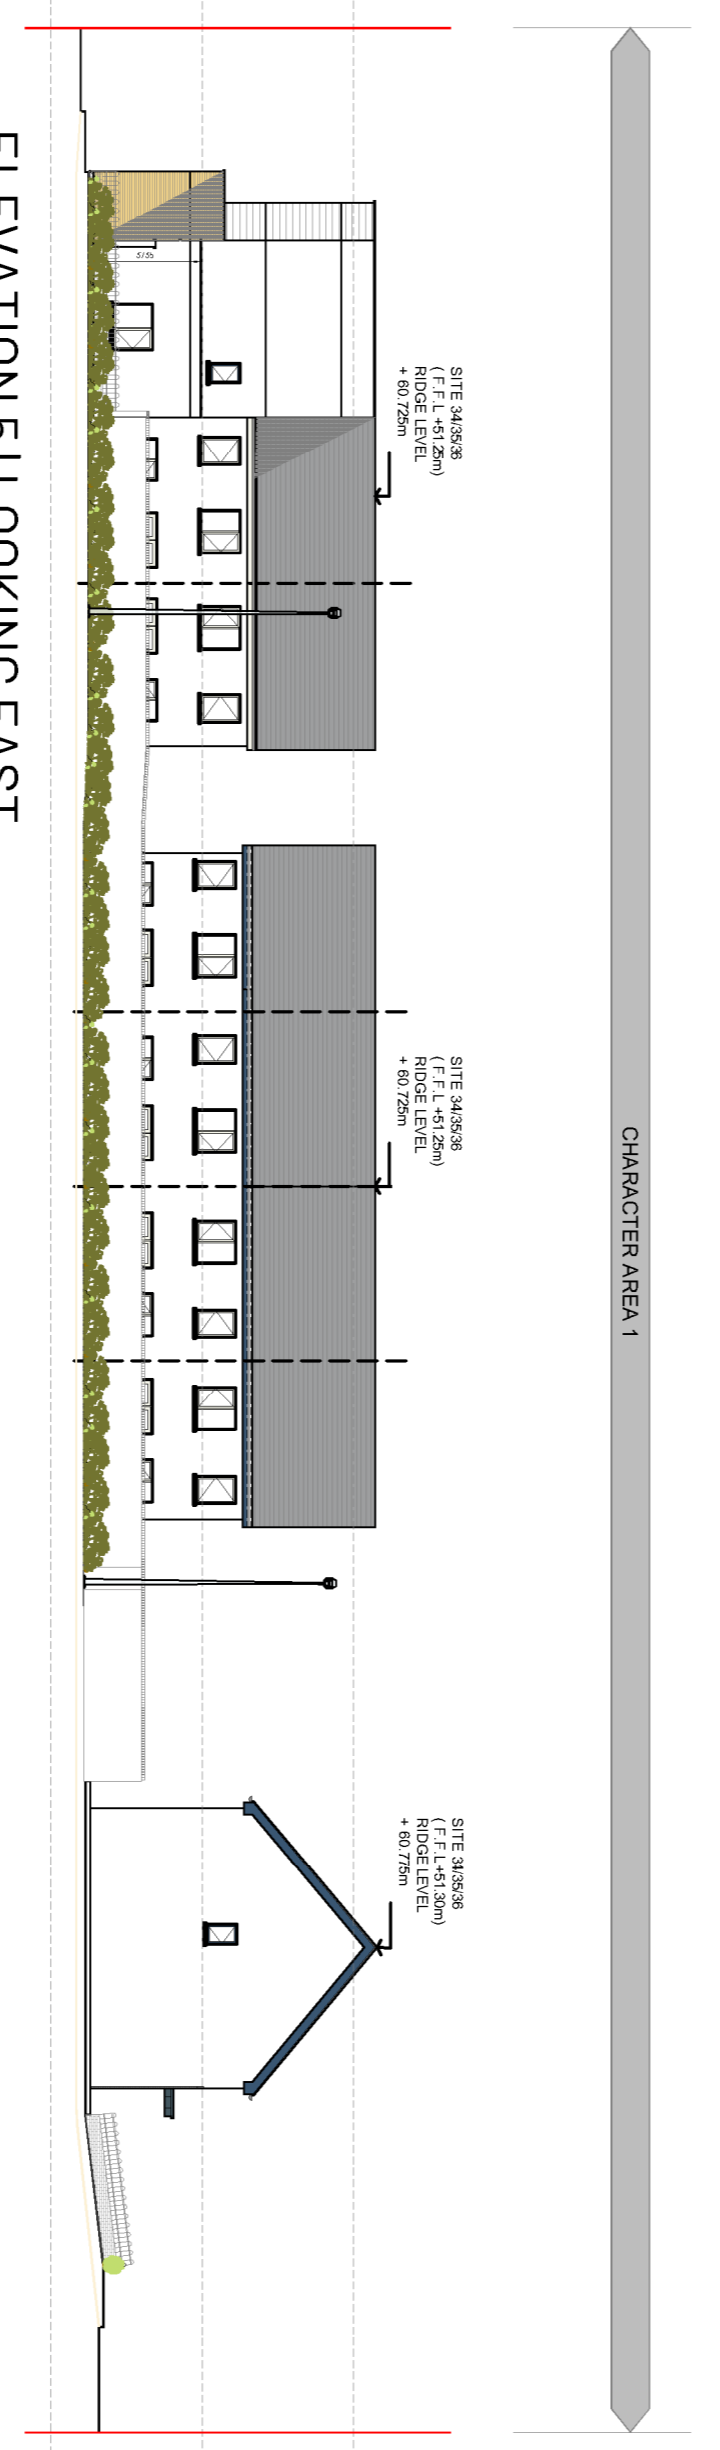

60.00
59.00
58.00
57.00
56.00
55.00
54.00
53.00
52.00
51.00
50.00
49.00

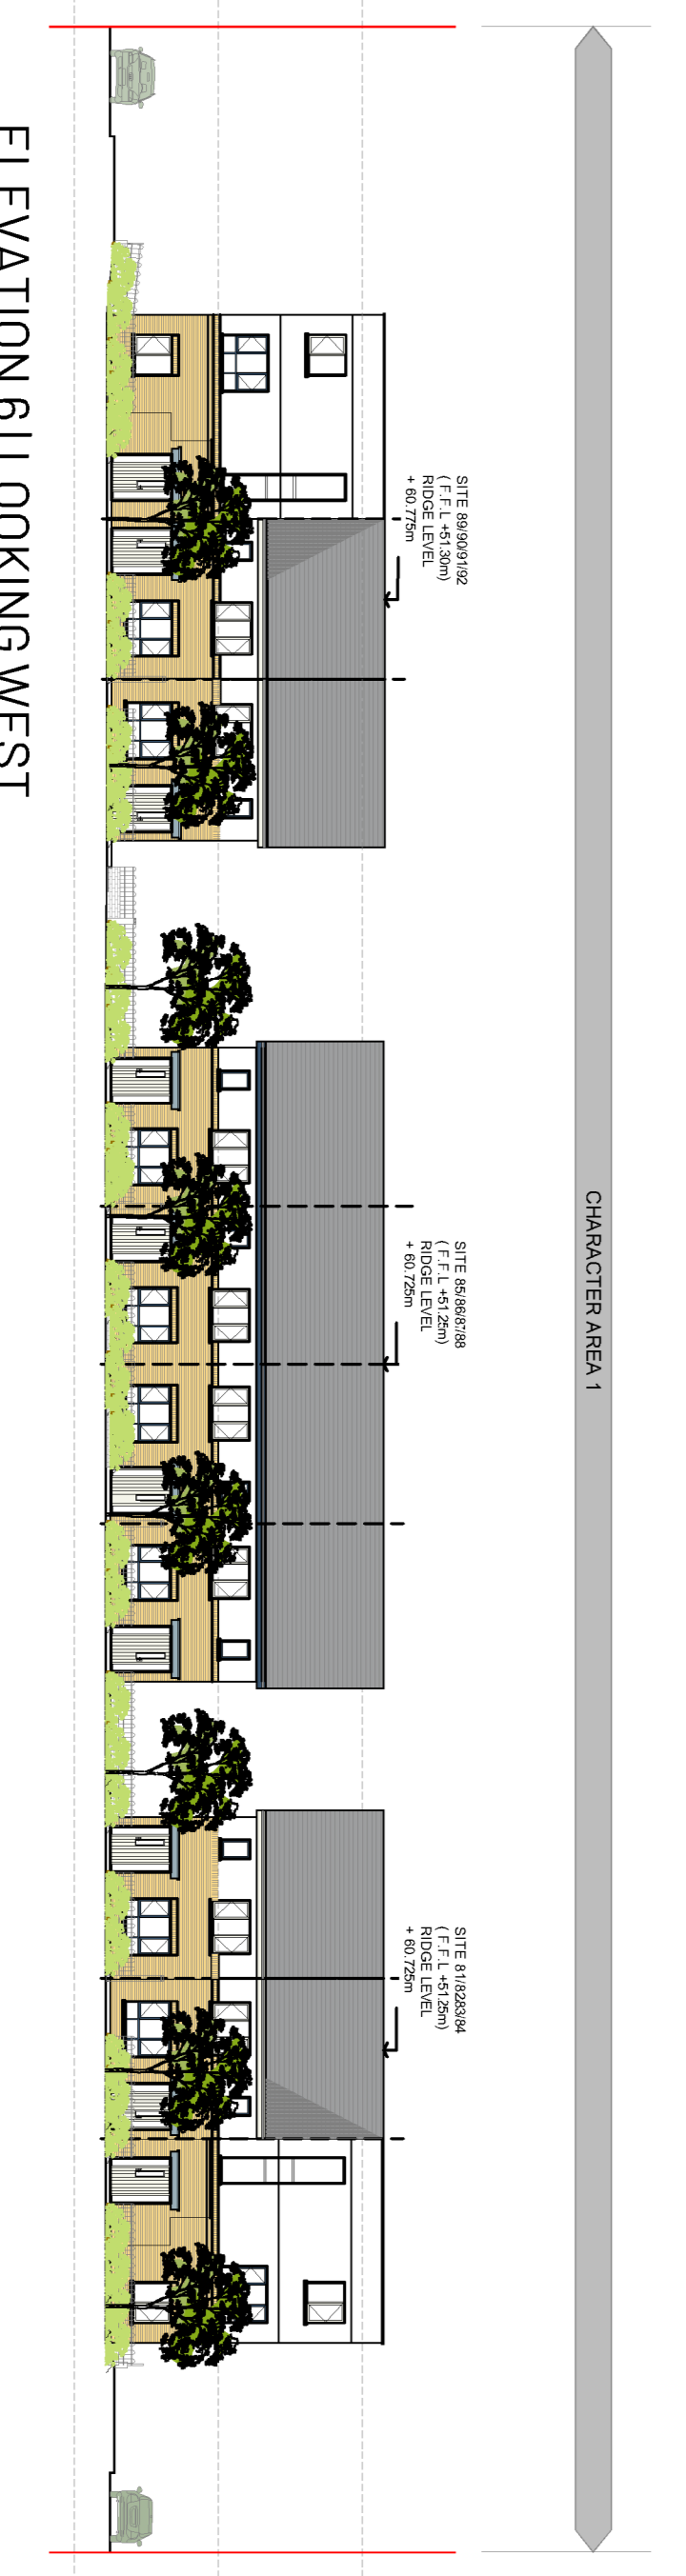

60.00
59.00
58.00
57.00
56.00
55.00
54.00
53.00
52.00
51.00
50.00
49.00

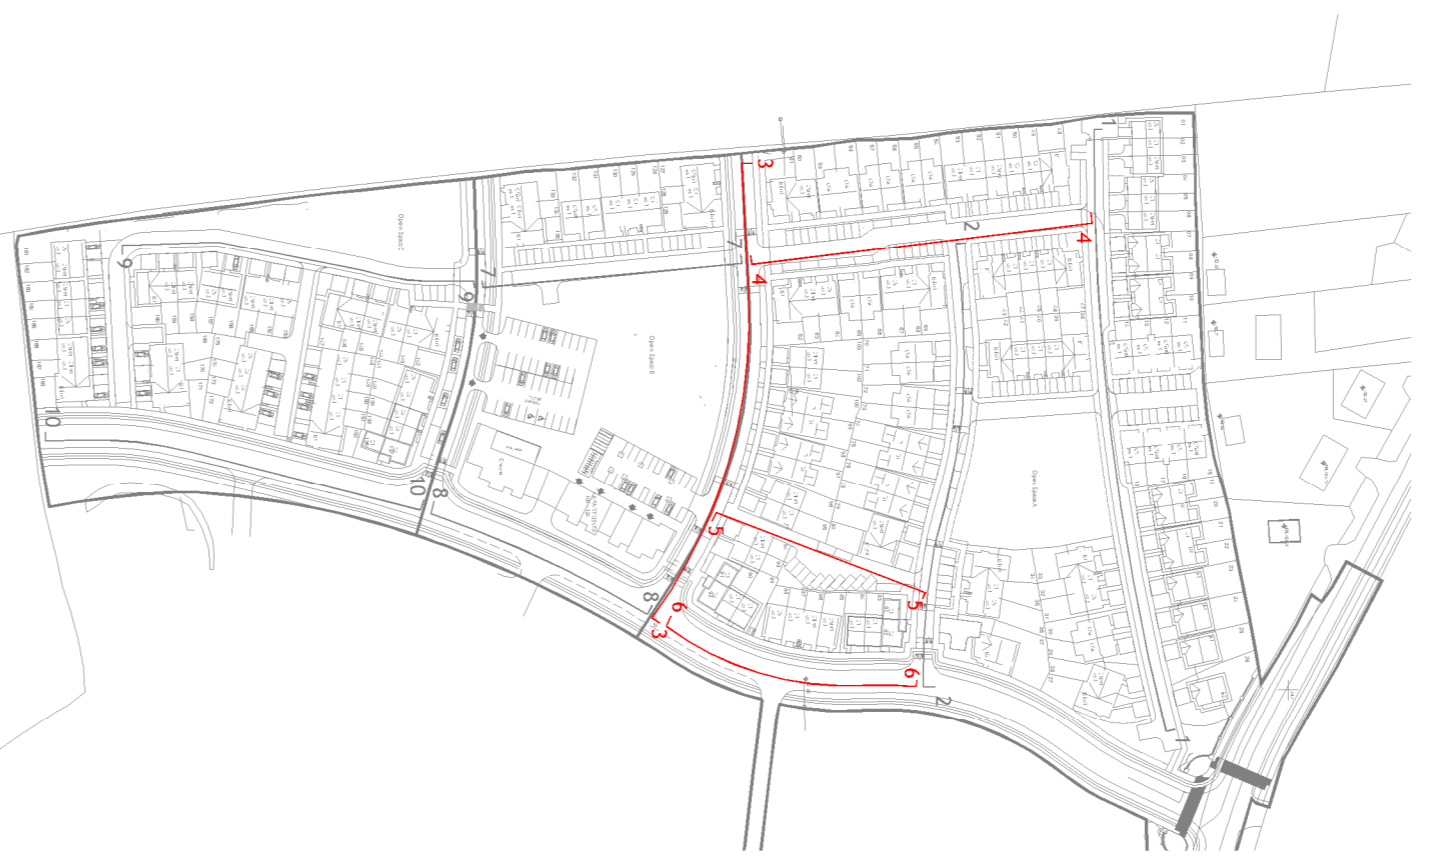

KEY PLAN

LEGEND : STREET ELEVATIONS / SITE SECTIONS

All levels are in meters. Please refer to general site layouts, engineering site drawings and reports for proposed road levels, site elevations and other engineering details to Brady Shipman Martin consultants for site landscaping

Rev.	Date	Description	Drawn	Chk'd	App'd
B	31.03.23	ISSUED FOR PLANNING	EOS	DOS	DOS
A	17.05.24	ISSUED FOR PLANNING	EOS	DOS	DOS
		Amendment Details	Drawn	Chk'd	App'd



Address: Unit 1, Westfield Garden Centre, Billingham, Co. Durham, UK
Telephone: 021 242 7257 Email: info@engenuiti.co.uk Website: www.engenuiti.co.uk

Client: RUDEN HOMES LTD
Architecture
Planning
Urban Design

Project: RESIDENTIAL DEVELOPMENT
COURTSTOWN, LITTLE ISLAND
CO. CORK
Engineering
Landscape
Interiors

Drawing Title: SITE STREET ELEVATIONS 2/3
GENERAL ARRANGEMENT

Scale @ N:	Drawn	Approved	Date:
1:250	EOS	DOS	01.03.22
Job No:	10277	Drawing No:	10277-PL-021
Issue Status:	10277	Rev:	B

- Issue Status:
- Information
 - Preliminary
 - Approval
 - Construction
 - Tender
 - Planning
 -