


HORIZONTAL SCALE = 1/1000
SECTION FROM ATT TANK to SWMH 62

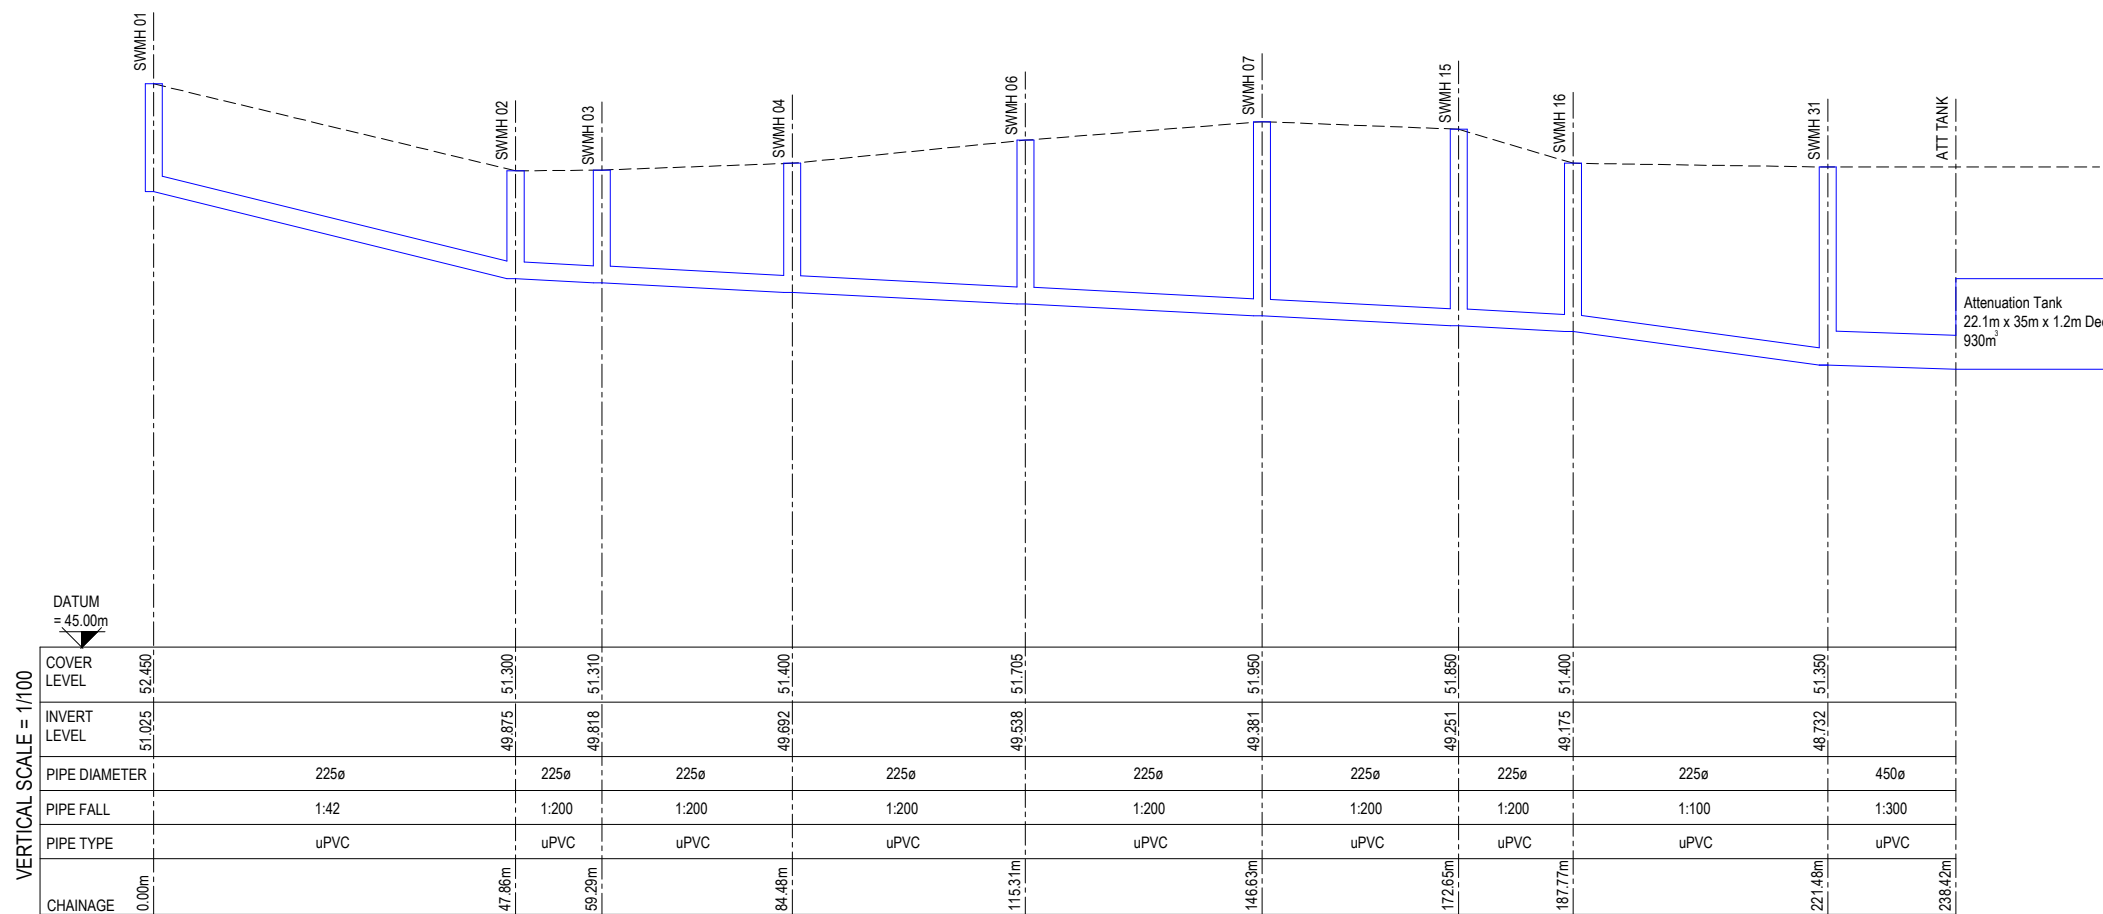

HORIZONTAL SCALE = 1/1000
SECTION FROM SWMH 01 to ATT Tank

| Rev | Sts | Description | Date |
|-----|-----|-------------------------------------|----------|
| P01 | S2 | Issued for Planning | 23.06.20 |
| P02 | S2 | Updated to suit current site layout | 17.09.20 |
| P03 | S2 | Issued for Planning | 15.07.22 |
| P04 | S2 | Issued for Planning | 27.09.23 |
| P05 | S2 | Issued for Information | 14.06.24 |

MMOS
MURPHY · MATSON · O'SULLIVAN
CONSULTING CIVIL & STRUCTURAL ENGINEERS
The Chapel, Blackrock House, Blackrock Road, Cork, T12 KRK7
Tel: 353 21 4317608

PROJECT
Proposed Development at Courtstown, Little Island, Co. Cork

CLIENT
Ruden Homes Ltd.

TITLE
Surface Water Sections
Sheet 1 of 4

DRAWN BY N.C. CHECKED BY G.S. APPROVED BY P.M.

SCALE As Shown PROJECT NUMBER 20093

DOCUMENT REFERENCE 20093-MMS-ZZ-ST-DR-C-10008

STATUS S2

PROJECT-ORIGINATOR-ZONE-LEVEL-TYPE-DICIPLINE-NUMBER P05