



HORIZONTAL SCALE = 1/1000
SECTION FROM SWMH 09 to SWMH 15

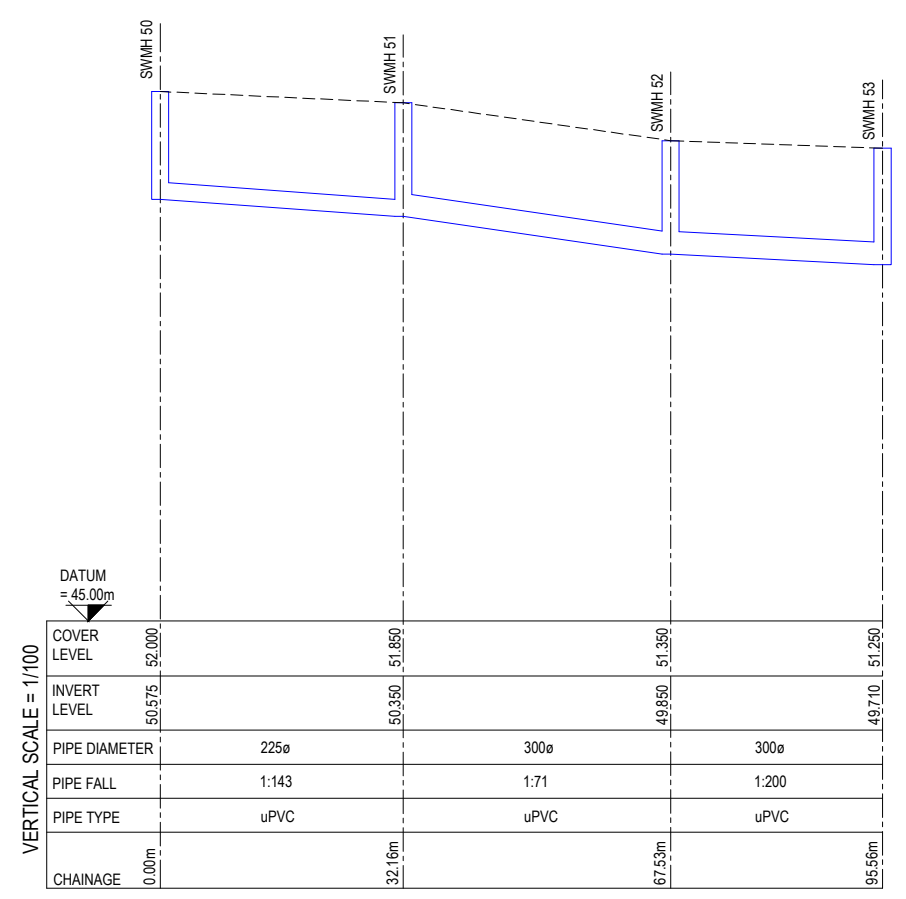

HORIZONTAL SCALE = 1/1000
SECTION FROM SWMH 50 to SWMH 53

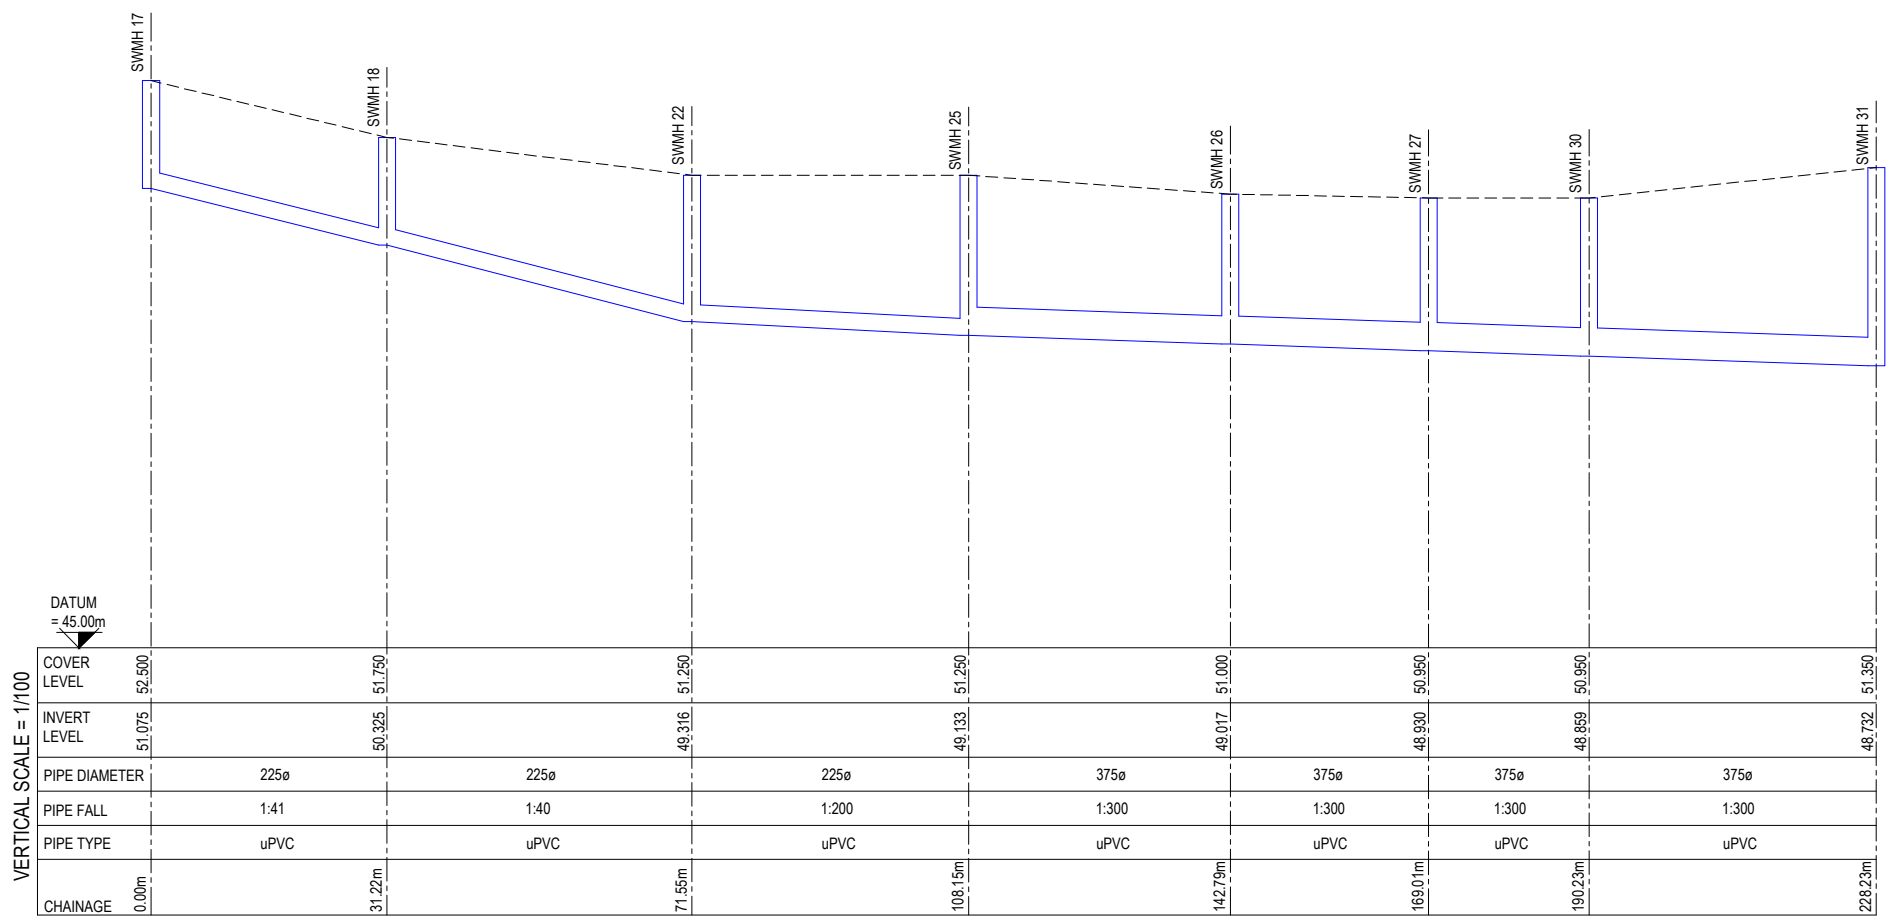

HORIZONTAL SCALE = 1/1000
SECTION FROM SWMH 17 to SWMH 31

Rev	Sts	Description	Date
P01	S2	Issued for Planning	23.06.20
P02	S2	Issued for Planning	15.07.22
P03	S2	Issued for Planning	27.09.23
P04	S2	Issued for Information	14.06.24

MMOS
MURPHY · MATSON · O'SULLIVAN
CONSULTING CIVIL & STRUCTURAL ENGINEERS
The Chapel, Blackrock House, Blackrock Road, Cork, T12 KRK7
Tel : 353 21 4317608

PROJECT
Proposed Development at Courtstown, Little Island, Co. Cork

CLIENT
Ruden Homes Ltd.

TITLE
Surface Water Sections
Sheet 3 of 4

DRAWN BY N.C. CHECKED BY G.S. APPROVED BY P.M.

SCALE As Shown PROJECT NUMBER 20093

DOCUMENT REFERENCE 20093-MMS-ZZ-ST-DR-C-10010

PROJECT-ORIGINATOR-ZONE-LEVEL-TYPE-DICIPLINE-NUMBER

STATUS
S2
REV:
P04