


TYPICAL CROSS SECTION THROUGH SPEED RAMP

Scale 1:25@ A3


CARRIAGEWAY WIDTH = 6.0m TYPICAL
BUT SEE PLANS FOR VARIATIONS

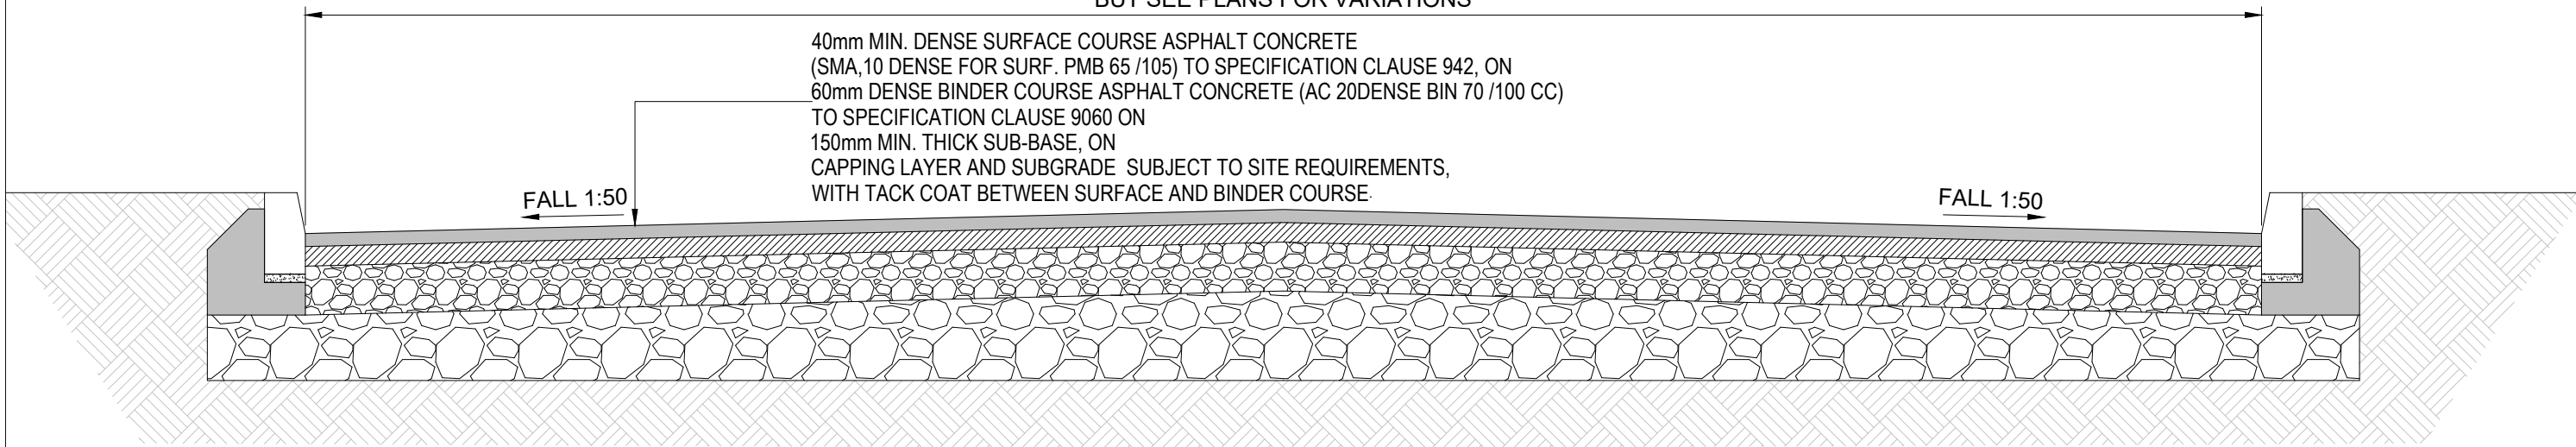

40mm MIN. DENSE SURFACE COURSE ASPHALT CONCRETE (SMA, 10 DENSE FOR SURF. PMB 65 /105) TO SPECIFICATION CLAUSE 942, ON 60mm DENSE BINDER COURSE ASPHALT CONCRETE (AC 20DENSE BIN 70 /100 CC) TO SPECIFICATION CLAUSE 9060 ON 150mm MIN. THICK SUB-BASE, ON CAPPING LAYER AND SUBGRADE SUBJECT TO SITE REQUIREMENTS, WITH TACK COAT BETWEEN SURFACE AND BINDER COURSE.

TYPICAL CROSS SECTION THROUGH ROAD

Scale 1:25@ A3

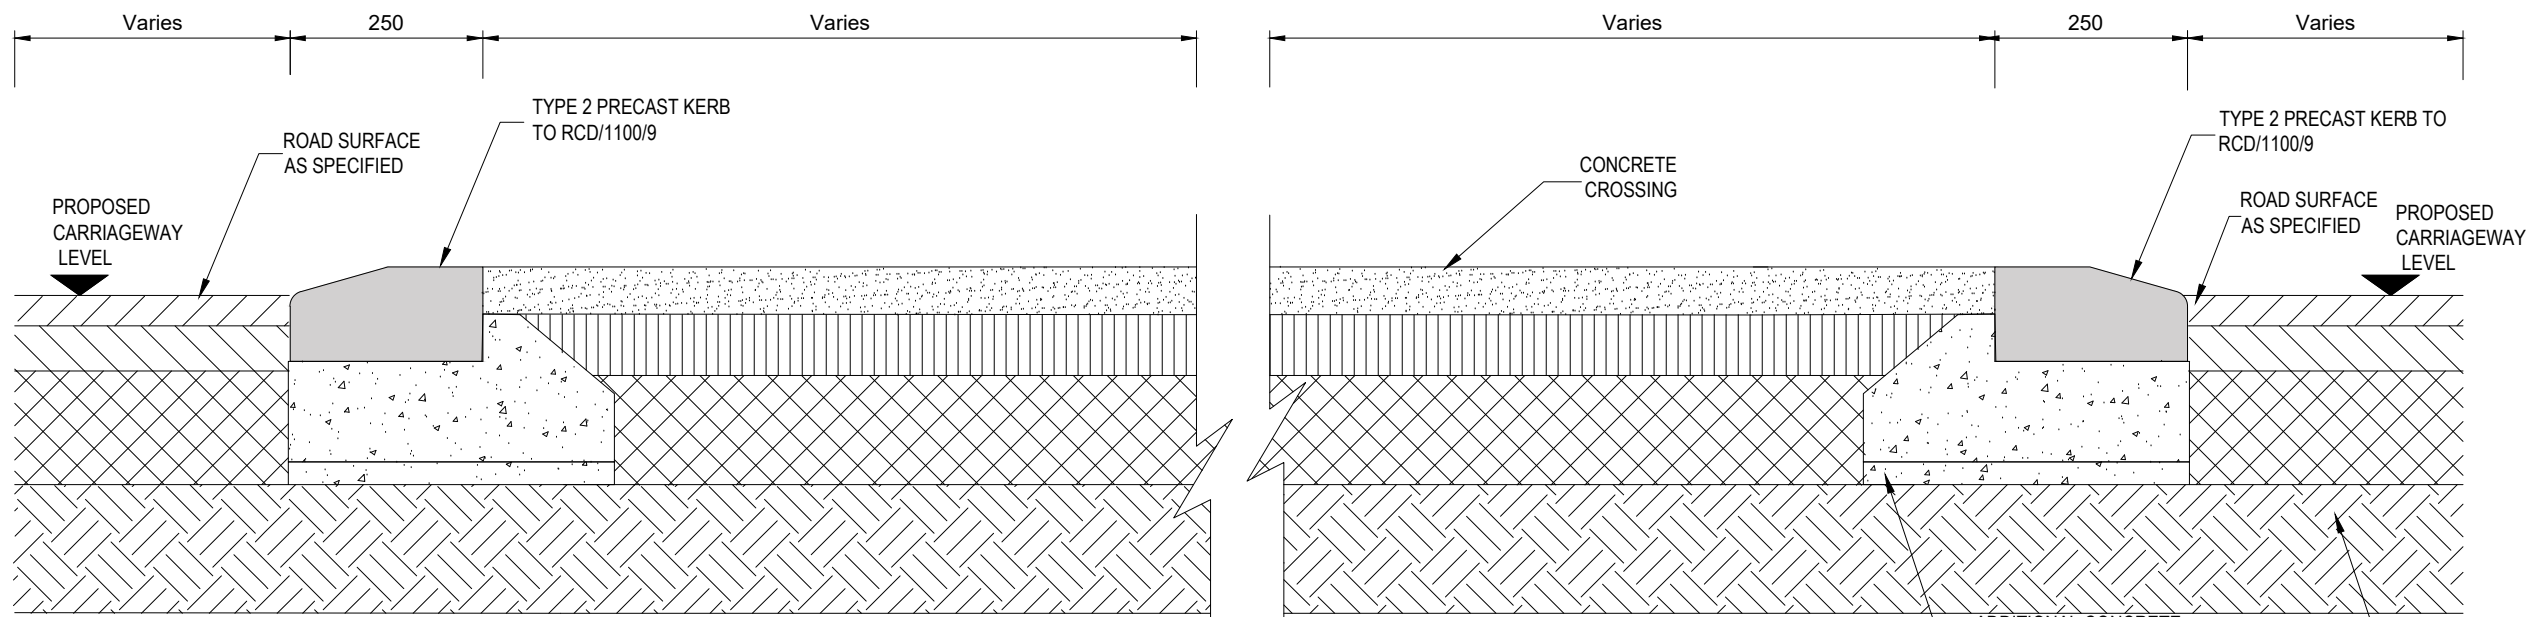

TYPICAL PEDESTRIAN CROSSING DETAIL

Scale 1:10 @ A3

Rev	Sts	Description	Date
P01	S2	Issued for Planning	23.06.20
P02	S2	Issued for Planning	15.07.22
P03	S2	Issued for Planning	27.09.23
P04	S2	Issued for Planning	14.06.24

MMOS The Chapel, Blackrock House, Blackrock Road, Cork, T12 KRK7
 MURPHY · MATSON · O'SULLIVAN CONSULTING CIVIL & STRUCTURAL ENGINEERS Tel : 353 21 4317608

PROJECT
Proposed Development at Courtstown, Little Island, Co. Cork

CLIENT
Ruden Homes Ltd.

TITLE
Typical Road Details Sheet 1 of 2

DRAWN BY A.R. CHECKED BY P.M. APPROVED BY P.M.

SCALE As Shown PROJECT NUMBER 20093

DOCUMENT REFERENCE 20093-MMS-ZZ-DR-C-10021 STATUS S2

PROJECT-ORIGINATOR-ZONE-LEVEL-TYPE-DICIPLINE-NUMBER REV: P04