

HARDSCAPE LEGEND:

1. ACCESS CARRIAGEWAY - BUFF COLOURED BOUND AGGREGATE FINISH
2. SELECT, NATURAL COLOURED EXPOSED AGGREGATE KERB 125X915X255 LAID FLUSH, E.G. 'TOBERMORE COUNTRY KERB' OR EQUIVALENT
3. FOOTPATH WITH PIN KERB EDGING - SELECT CONCRETE BLOCK PAVING 80MM DEEP, E.G. 'TOBERMORE SHANNON DUO, SLATE COLOUR OR EQUIVALENT'
4. PARKING SPACES BANDING - SELECT, NATURAL COLOURED EXPOSED AGGREGATE KERB 125X915X255 LAID FLUSH, E.G. 'TOBERMORE COUNTRY KERB' OR EQUIVALENT
5. PARKING SPACES - SELECT CONCRETE BLOCK PAVING 80MM DEEP, E.G. 'TOBERMORE' HYDROPAVE COLOUR: CHARCOAL, OR EQUIVALENT
6. PUBLIC FOOTPATH - BRUSHED CONCRETE TO ENGINEER'S DETAILS
7. CYCLERATH - TO ENGINEER'S DETAILS
8. RAILING, PAINTED BLACK, SET ON LOW WALL TO ARCHITECT'S DETAIL AS DEFINING EDGE TO PRIVATE FRONT GARDENS OF PROPERTIES AT SELECT CORNER AND JUNCTION LOCATIONS.
9. SELECT, NATURAL COLOURED EXPOSED AGGREGATE KERB 125X915X255 UPRIGHT, E.G. 'TOBERMORE COUNTRY KERB' OR EQUIVALENT
10. TREE IN BIOSWALE PLANTING BED IN SEPARATIONS BETWEEN PARKING BAYS
11. BIOSWALE PLANTING
12. CLIPPED HEDGE MAINTAINED AT 0.9M
13. BOUNDARY WALL TO ARCHITECT'S DETAILS
14. GRASS VERGE TO EDGE OF CARRIAGEWAY
15. Note: REFER TO ARCHITECT DETAILS FOR PROPOSED BOUNDARY TREATMENTS.


SOFT LEGEND:

16. GRASS IN PRIVATE GARDENS
17. SHRUB PLANTING
18. WILDFLOWER MEADOW PLANTING
19. CLIMBER PLANTING
20. CLIPPED HEDGE MAINTAINED AT 1.2M HIGH ALONG DEVELOPMENT EDGE TO MAIN ACCESS ROAD
21. EXISTING TREES AND HEDGE ON BOUNDARY TO BE PROTECTED AND RETAINED
22. PROPOSED STREET TREES WITHIN DISTRIBUTOR ROAD.

00 LANDSCAPE DETAIL


Scale 1:125

Refer to Section B Below

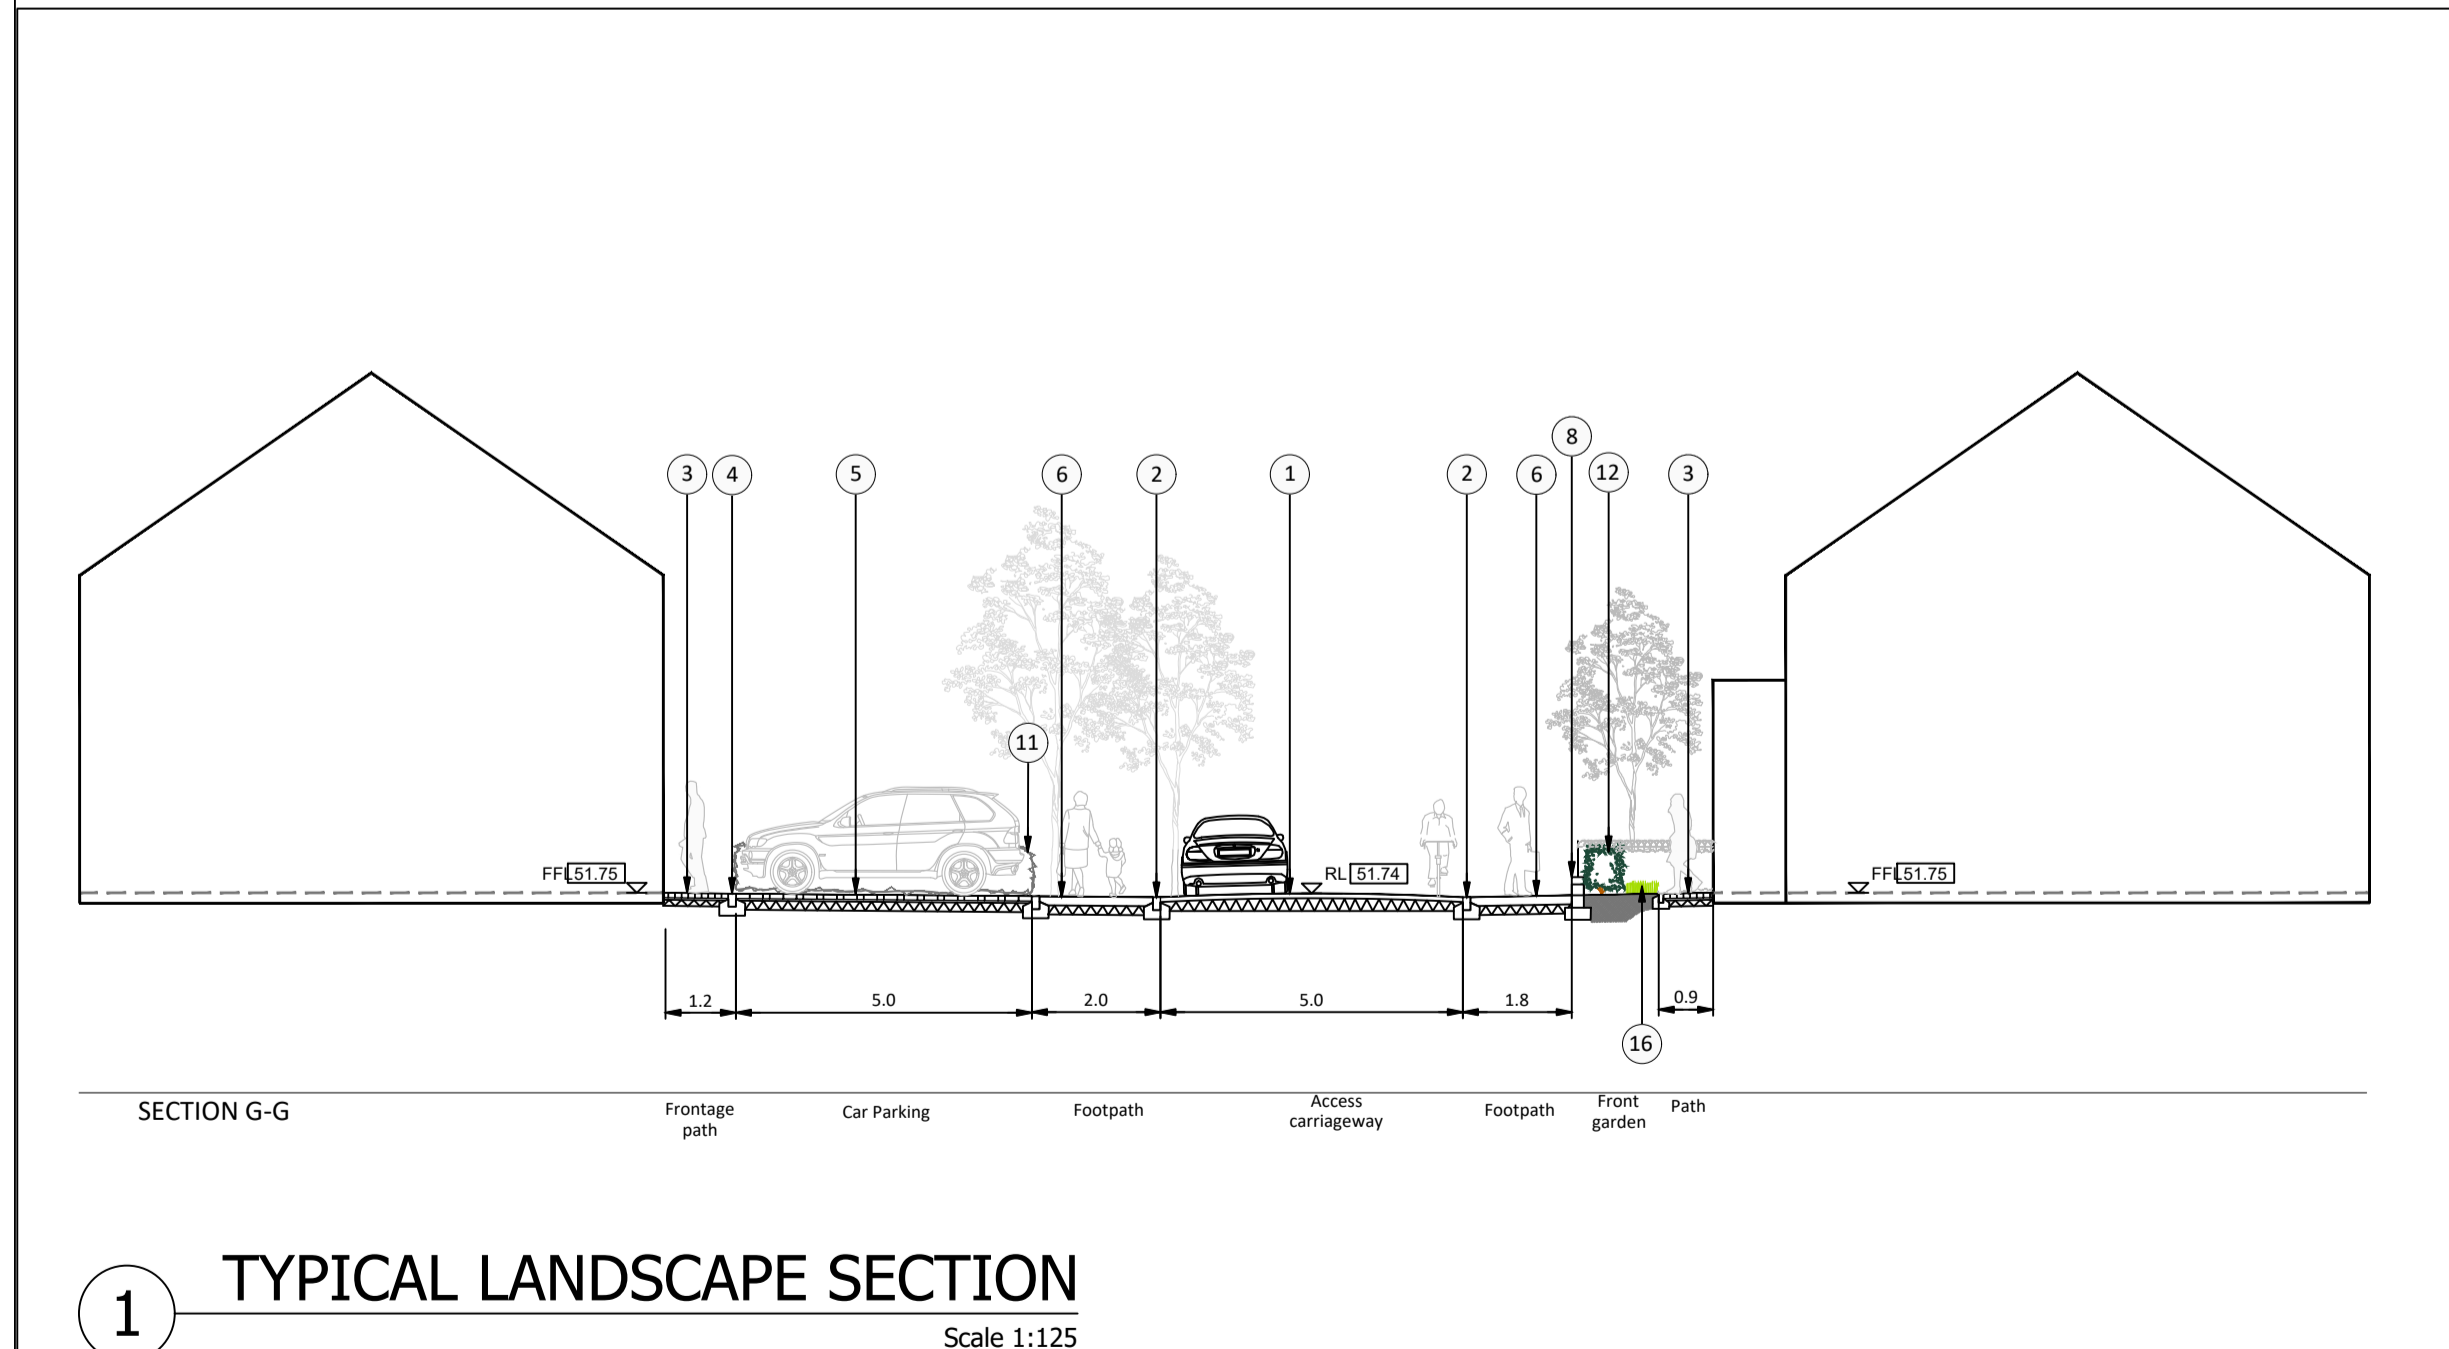

1 TYPICAL LANDSCAPE SECTION

Scale 1:125

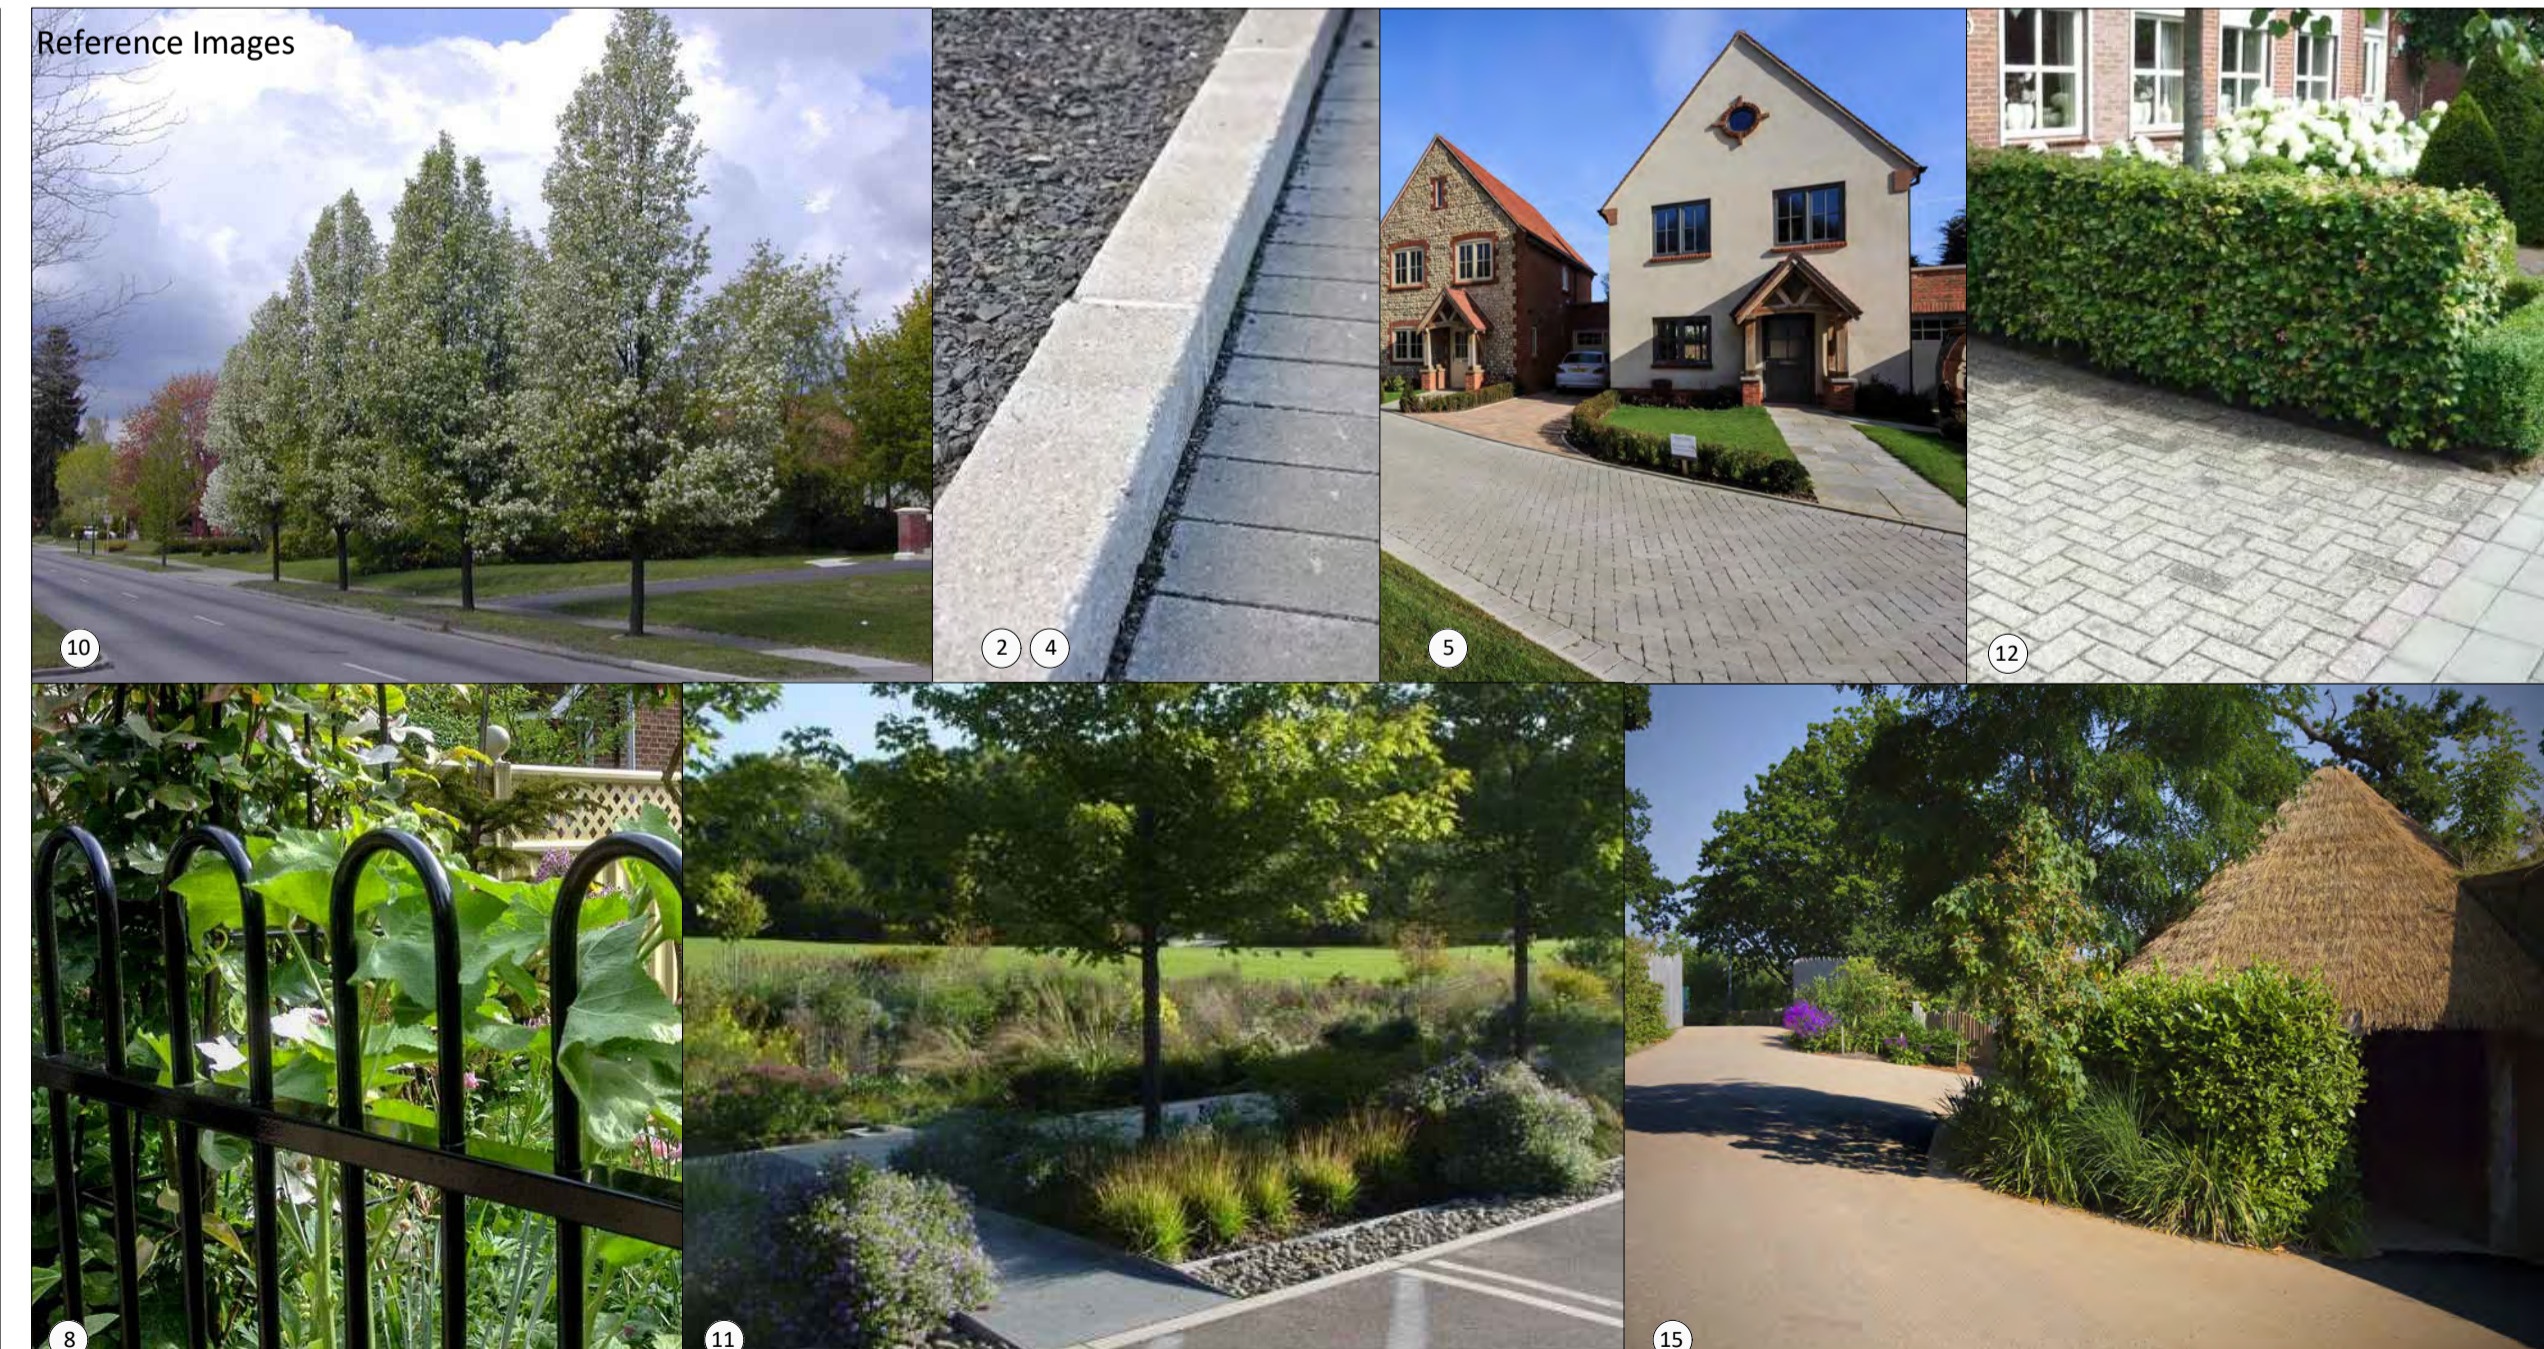

Rev	Date	Drawn	Checked	Description
01	24/05/2024	AK	GD	Issue for LRD Planning
00	15/03/2022	GD	DB	Issue for Planning

Notes

Copyright © All Rights Reserved.
 THIS WORK IS COPYRIGHT AND CANNOT BE REPRODUCED OR COPIED IN ANY FORM WITHOUT THE WRITTEN PERMISSION OF THE ENGINEER.
 DO NOT SCALE FROM THIS DRAWING. WORK ONLY FROM FIGURED DIMENSIONS.
 THIS DRAWING IS TO BE READ IN CONJUNCTION WITH RELEVANT CONSULTANT'S DRAWINGS.

Ordnance Survey Ireland Licence No AR 0001322
 © Ordnance Survey Ireland/Government of Ireland

File Ref: Y:\MSD_LITTLE_ISLAND_SHEWING\MSD_CAD\0035_300_Plan\K0035_Little_Island_2022_LRD\0035_LRD\0035-304-308_DETAILS_LRD_20230704
 Modified By: Agata Koszka Modified Time: 5/24/2024 12:15:00 pm
 Plot Time: 5/24/2024 12:21:07 pm

Project: **PROPOSED RESIDENTIAL DEVELOPMENT COURTTOWN, LITTLE ISLAND, CORK**

Project No: **6835**

Dwg: **Homezone Street** Drawing No. **304** Rev. **3/24**

Scales: **1:125 @ A1** Status: **PLANNING** Date: **20/05/24**

Penrose Wharf Business Centre, Penrose Wharf, Cork
 Tel: +353(0)21 242 9829
 Email: mail@bradyshjpmartin.com
 Website: www.bradyshjpmartin.com

Drn: **GD** Chd: **DB** Passed: **DB**

BSM

Est. 1968