


E1 | E2 | C1 | C1 CHARACTER AREA 1

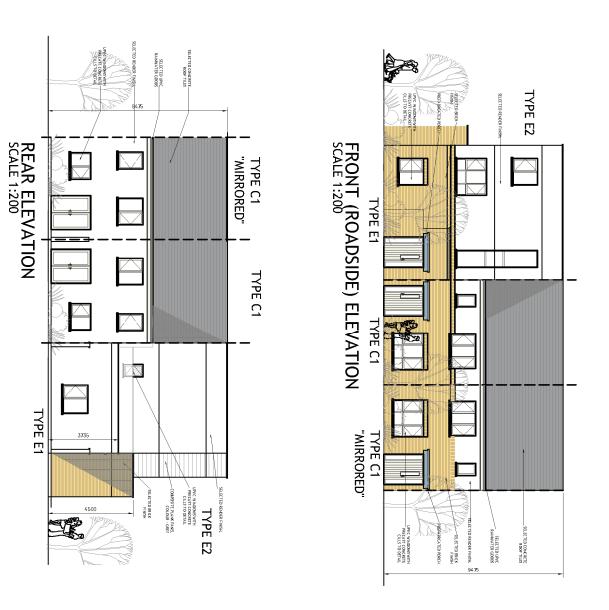

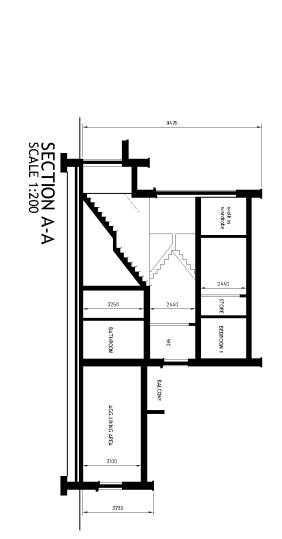

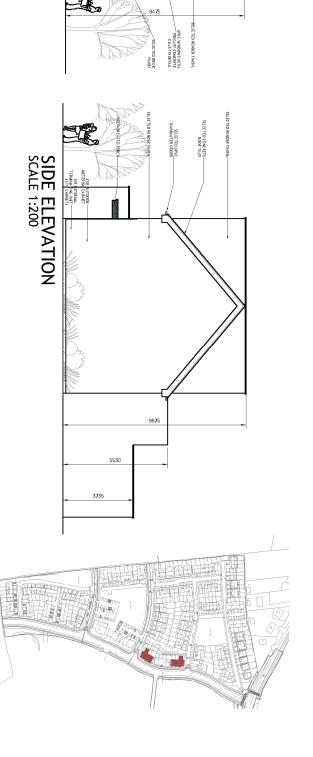

SIDE (ROADSIDE) ELEVATION SCALE 1:200

KEY -PLAN

Drawing Title: HOUSE TYPE "E1| E2 | C1| C1" CHARACTER AREA 1

RESIDENTIAL DEVELOPMENT COURTSTOWN, LITTLE ISLAND

RUDEN HOMES LTD

ELEVATIONS

1:200

EOS EOS

Approved: DOS

Date: 01.03.22

Drawing No: 10277-PL-269

Preliminary Tender

 \bowtie



2	ISSUED FOR PLANNING	EOS	DOS	DOS
	Amendment Details	Drawn	Chk'd	Drawn Chk'd App'd

	ISSUE	
Amendment Details	ISSUED FOR PLANNING	
Drawn	EOS	
Drawn Chk'd App'd	DOS	
App'd	DOS	

ALED EDGE INVINCE EDGE DOG DOG

		6.	'n	4.		
		DO NOT SCALE FROM DRAWINGS	PLANNING DRAWING ONLY	ALL DIMENSIONS ARE IN mm	AVAILABILITY AND SITE LOCATION	

6.	5.5	.4	دي
DO NOT SCALE FROM DRAWINGS	PLANNING DRAWING ONLY	ALL DIMENSIONS ARE IN mm	APPLIED BRICK FINISH IS DEPENDENT ON AVAILABILITY AND SITE LOCATION

										N	
6.	'n	4.		'n			2.			NOTES:	
DO NOT SCALE FROM DRAWINGS	PLANNING DRAWING ONLY	ALL DIMENSIONS ARE IN mm	AVAILABILITY AND SITE LOCATION	APPLIED BRICK FINISH IS DEPENDENT ON	MAP	ORIENTATION PLEASE REFER TO SITE LAYOUT	FOR INDIVIDUAL UNIT NORTH POINT	REFER TO SITE LAYOUT MAP	FOR INDIVIDUAL UNIT FLOOR LEVELS PLEASE		

TOTAL AREA CIRCA 90 M² (C.969 SQ.FT)

EAS- 43.58 M ² 41.08.90 M ² A 108.90 M ² - C.45 M ² - C.45 M ²	APPROXIMATE AREAS- GROUND FLOOR - C.45 M ² FIRST FLOOR - C.45 M ²	TOTAL AREA CIRCA 108.90 M ² (C.1172.19 SQ.FT) HOUSETYPE C1 2-BED 2 STOREY	APPROXIMATE AREAS- FIRST FLOOR - C.41.32M ² SECOND FLOOR - 43.58 M ² BALCONY - 24M ²	DUPLEX TYPE E2 2-BED 2 STOREY
--	---	--	--	-------------------------------------

Figured dimensions only are to be used. All dimensions to be checked onsite. Differences between drawings and between drawings and specification or bills of quantities to be recorded to Engenuiti Consulting Engineers

The copyright of the drawings and designs contained therein remains existed in the 3lupan Limited t/a Engenuiti Consulting Engineers DUPLEX TYPE E1 2-BED APPROXIMATE AREAS-GROUND FLOOR - C.80.63M² TOTAL AREA CIRCA 80.63M² (C.867.89 SQ.FT) 1 STOREY