

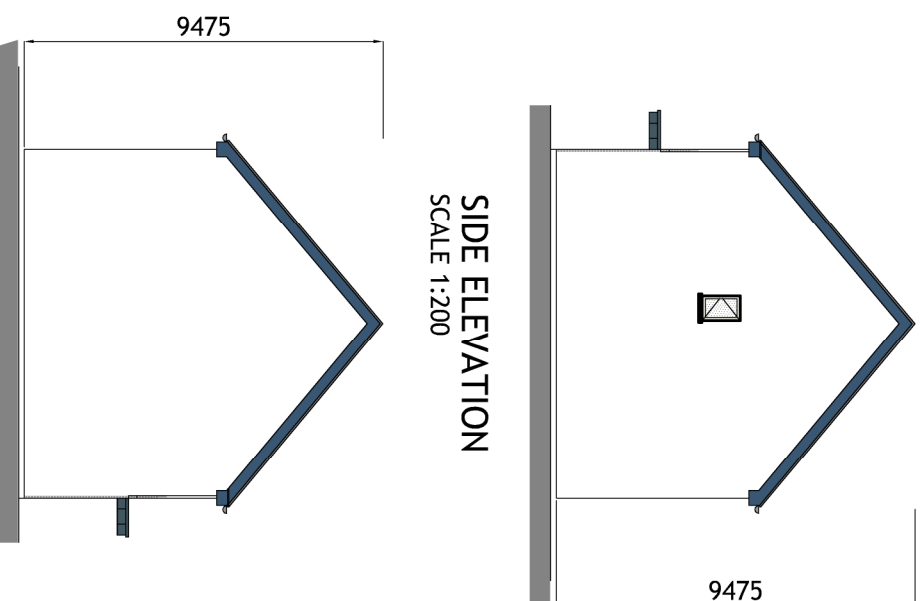
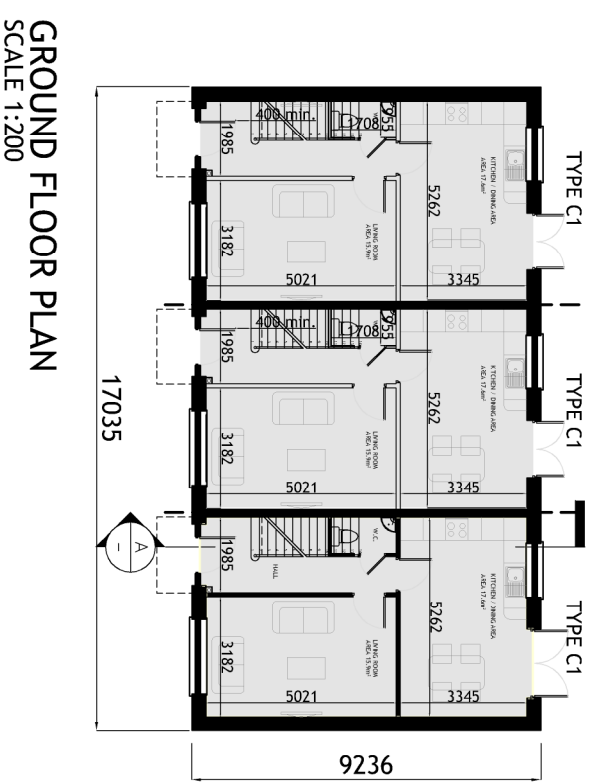
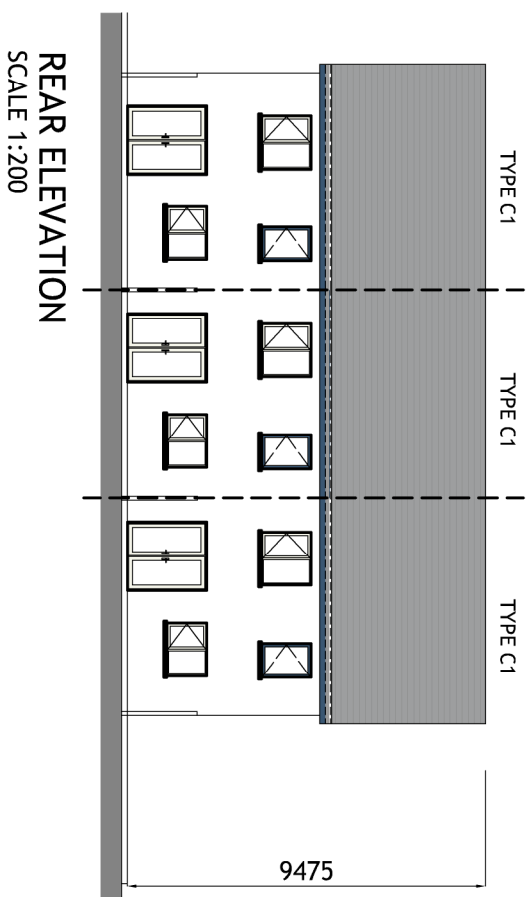
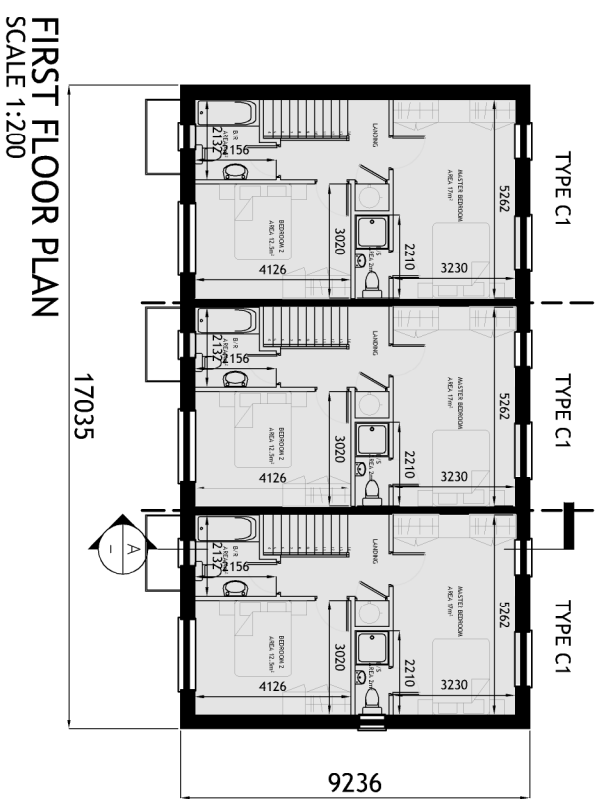
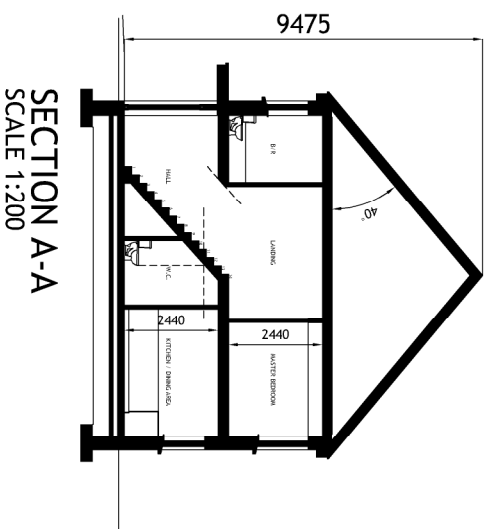


C1 | C1 | C1 CHARACTER AREA 2

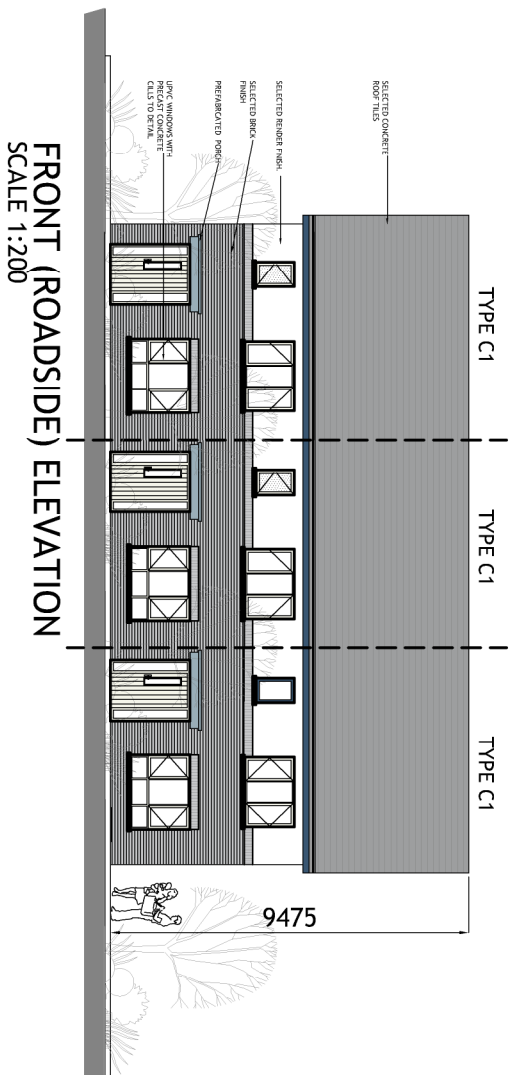

SIDE ELEVATION
SCALE 1:200

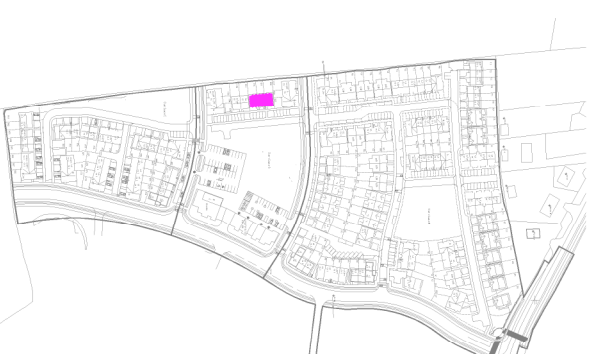

Figured dimensions only are to be used. All dimensions to be checked onsite. Differences between drawings and between drawings and specification or bills of quantities to be reported to Engenuiti Consulting Engineers. The copyright of the drawings and designs contained therein remains vested in the Bluplan Limited by Engenuiti Consulting Engineers

NOTES:

- FOR INDIVIDUAL UNIT FLOOR LEVELS PLEASE REFER TO SITE LAYOUT MAP
- FOR INDIVIDUAL UNIT NORTH POINT ORIENTATION PLEASE REFER TO SITE LAYOUT MAP
- APPLIED BRICK FINISH IS DEPENDENT ON AVAILABILITY AND SITE LOCATION
- ALL DIMENSIONS ARE IN MM
- PLANNING DRAWING ONLY
- DO NOT SCALE FROM DRAWINGS

HOUSETYPE C1

2-BED
2 STOREY

APPROXIMATE AREAS-
GROUND FLOOR C.45 M²
FIRST FLOOR C.45 M²
TOTAL AREA CIRCA 90 M²
(C.969 SQ.FT)

Rev	Date	Description	Drawn	Chkd	App'd
A	20.05.24	ISSUED FOR PLANNING	EOS	DOS	DOS
		Amendment Details			



Client: RUDEN HOMES LTD

Project: RESIDENTIAL DEVELOPMENT
COURTSTOWN, LITTLE ISLAND
CO. DUBLIN

Drawing Title: BLOCK C1 | C1 | C1
CHARACTER AREA 2
PLANS | ELEVATIONS | SECTION

Scale @ AS:	Drawn:	Approved:	Date:
1:100/200	EOS	DOS	20.05.24
Job No:	10277	Drawing No:	10277-PL-253
Issue Status:		Rev:	A

Information: Preliminary Approval Construction Tender Planning