


Rev.	Date	Description

**Legend:**

- Category (A, A1, A2, A3) Those of high quality and value, in such a condition as to be able to make a significant contribution (a minimum of 40 years)
- Category (C, C1, C2, C3) Those of low quality and value, currently in adequate condition to retain until new planting could be undertaken (a maximum of 20 years)
- Category (B, B1, B2, B3) Those of moderate quality and value, in such a condition as to be able to make a significant contribution (a minimum of 20 years)
- Category (U) Those in such condition that they are unlikely to contribute to the current context, to be removed for management

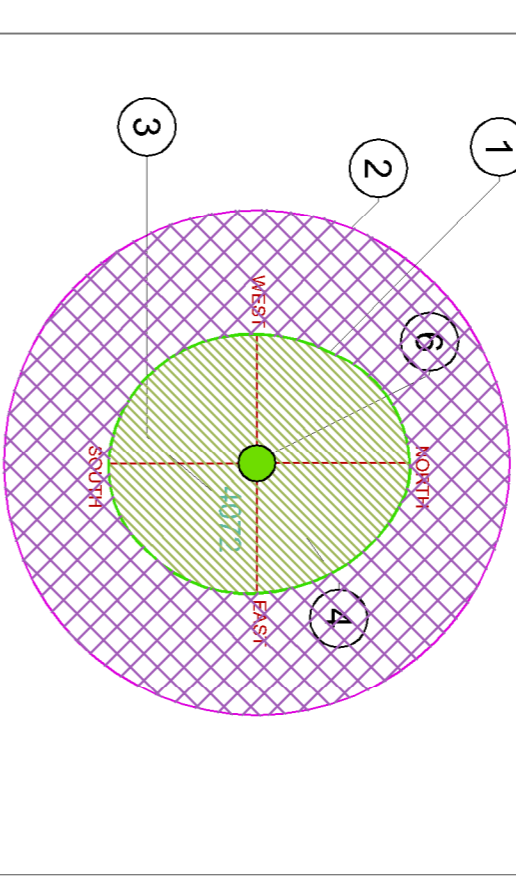

- AGE GROUPINGS**
- Y = YOUNG
  - MA = MIDDLE AGE
  - M = MATURE
  - OM = OVERMATURE
  - V = VETERAN

- 1 EXISTING TREE CANOPY BASED ON DIMENSIONS GATHERED ON SITE IN 4 DIRECTIONS, NORTH, SOUTH, EAST AND WEST
  - 2 ROOT PROTECTION ZONE BASED ON 12 TIMES THE (DBH) AT CHEST HEIGHT
  - 3 TREE TAG NUMBER
  - 4 TREE TO BE RETAINED
  - 5 TREE TO BE REMOVED
  - 6 TREE CATEGORY BASED ON BS5837 2012 CRITERIA
  - 7 DECIDUOUS TREE CANOPY
  - 8 EVERGREEN TREE CANOPY
- 01 TABLES BS 5837-2012**

**Key**

Client: Ruden Homes

Project: Tree Survey for the proposed development at Courtstown, Little Island

Drawing Title: Tree Constraints - Ruden Homes, Courtstown, Little Island

Drawn By: RS	Checked By: MG	Date: 06/08/2020	Scale: 1:750@A1
Dwg. No: RH-TS-001	CAD File: RH-TS-001.dwg	Issued For: Information	Rev: -

**Arbor Care**  
 Unit 1A  
 Ballysomon Road  
 Limerick  
 Ireland  
 Phone: +353 (0)983082808  
 Fax: +353 (0)94400321  
 Email: info@arborcare.ie  
 Web: www.arborcare.ie



Notes  
 Please refer to Table 1 'Tree Inventory for project at Courtstown, Little Island' when reading this plan