

Rev	Sts	Description	Date
P01	S2	Issued for Planning	23.06.20
P02	S2	Issued for Planning	15.07.22
P03	S2	Issued for Planning	27.09.23
P04	S2	Issued for Planning	14.06.24

MMOS The Chapel,
Blackrock House,
Blackrock Road
Cork, T12 KRK7
MURPHY · MATSON · O'SULLIVAN
CONSULTING CIVIL & STRUCTURAL ENGINEERS
Tel : 353 21 4317608

PROJECT
Proposed Development at
Courtstown, Little Island, Co. Cork

CLIENT
Ruden Homes Ltd.



TITLE
Proposed Sightline Plan

DRAWN BY A.R. CHECKED BY P.M. APPROVED BY P.M.

SCALE As Shown PROJECT NUMBER 20093

DOCUMENT REFERENCE 20093-MMS-ZZ-DR-C-10023 STATUS S2

PROJECT-ORIGINATOR-ZONE-LEVEL-TYPE-DICLINE-NUMBER P04

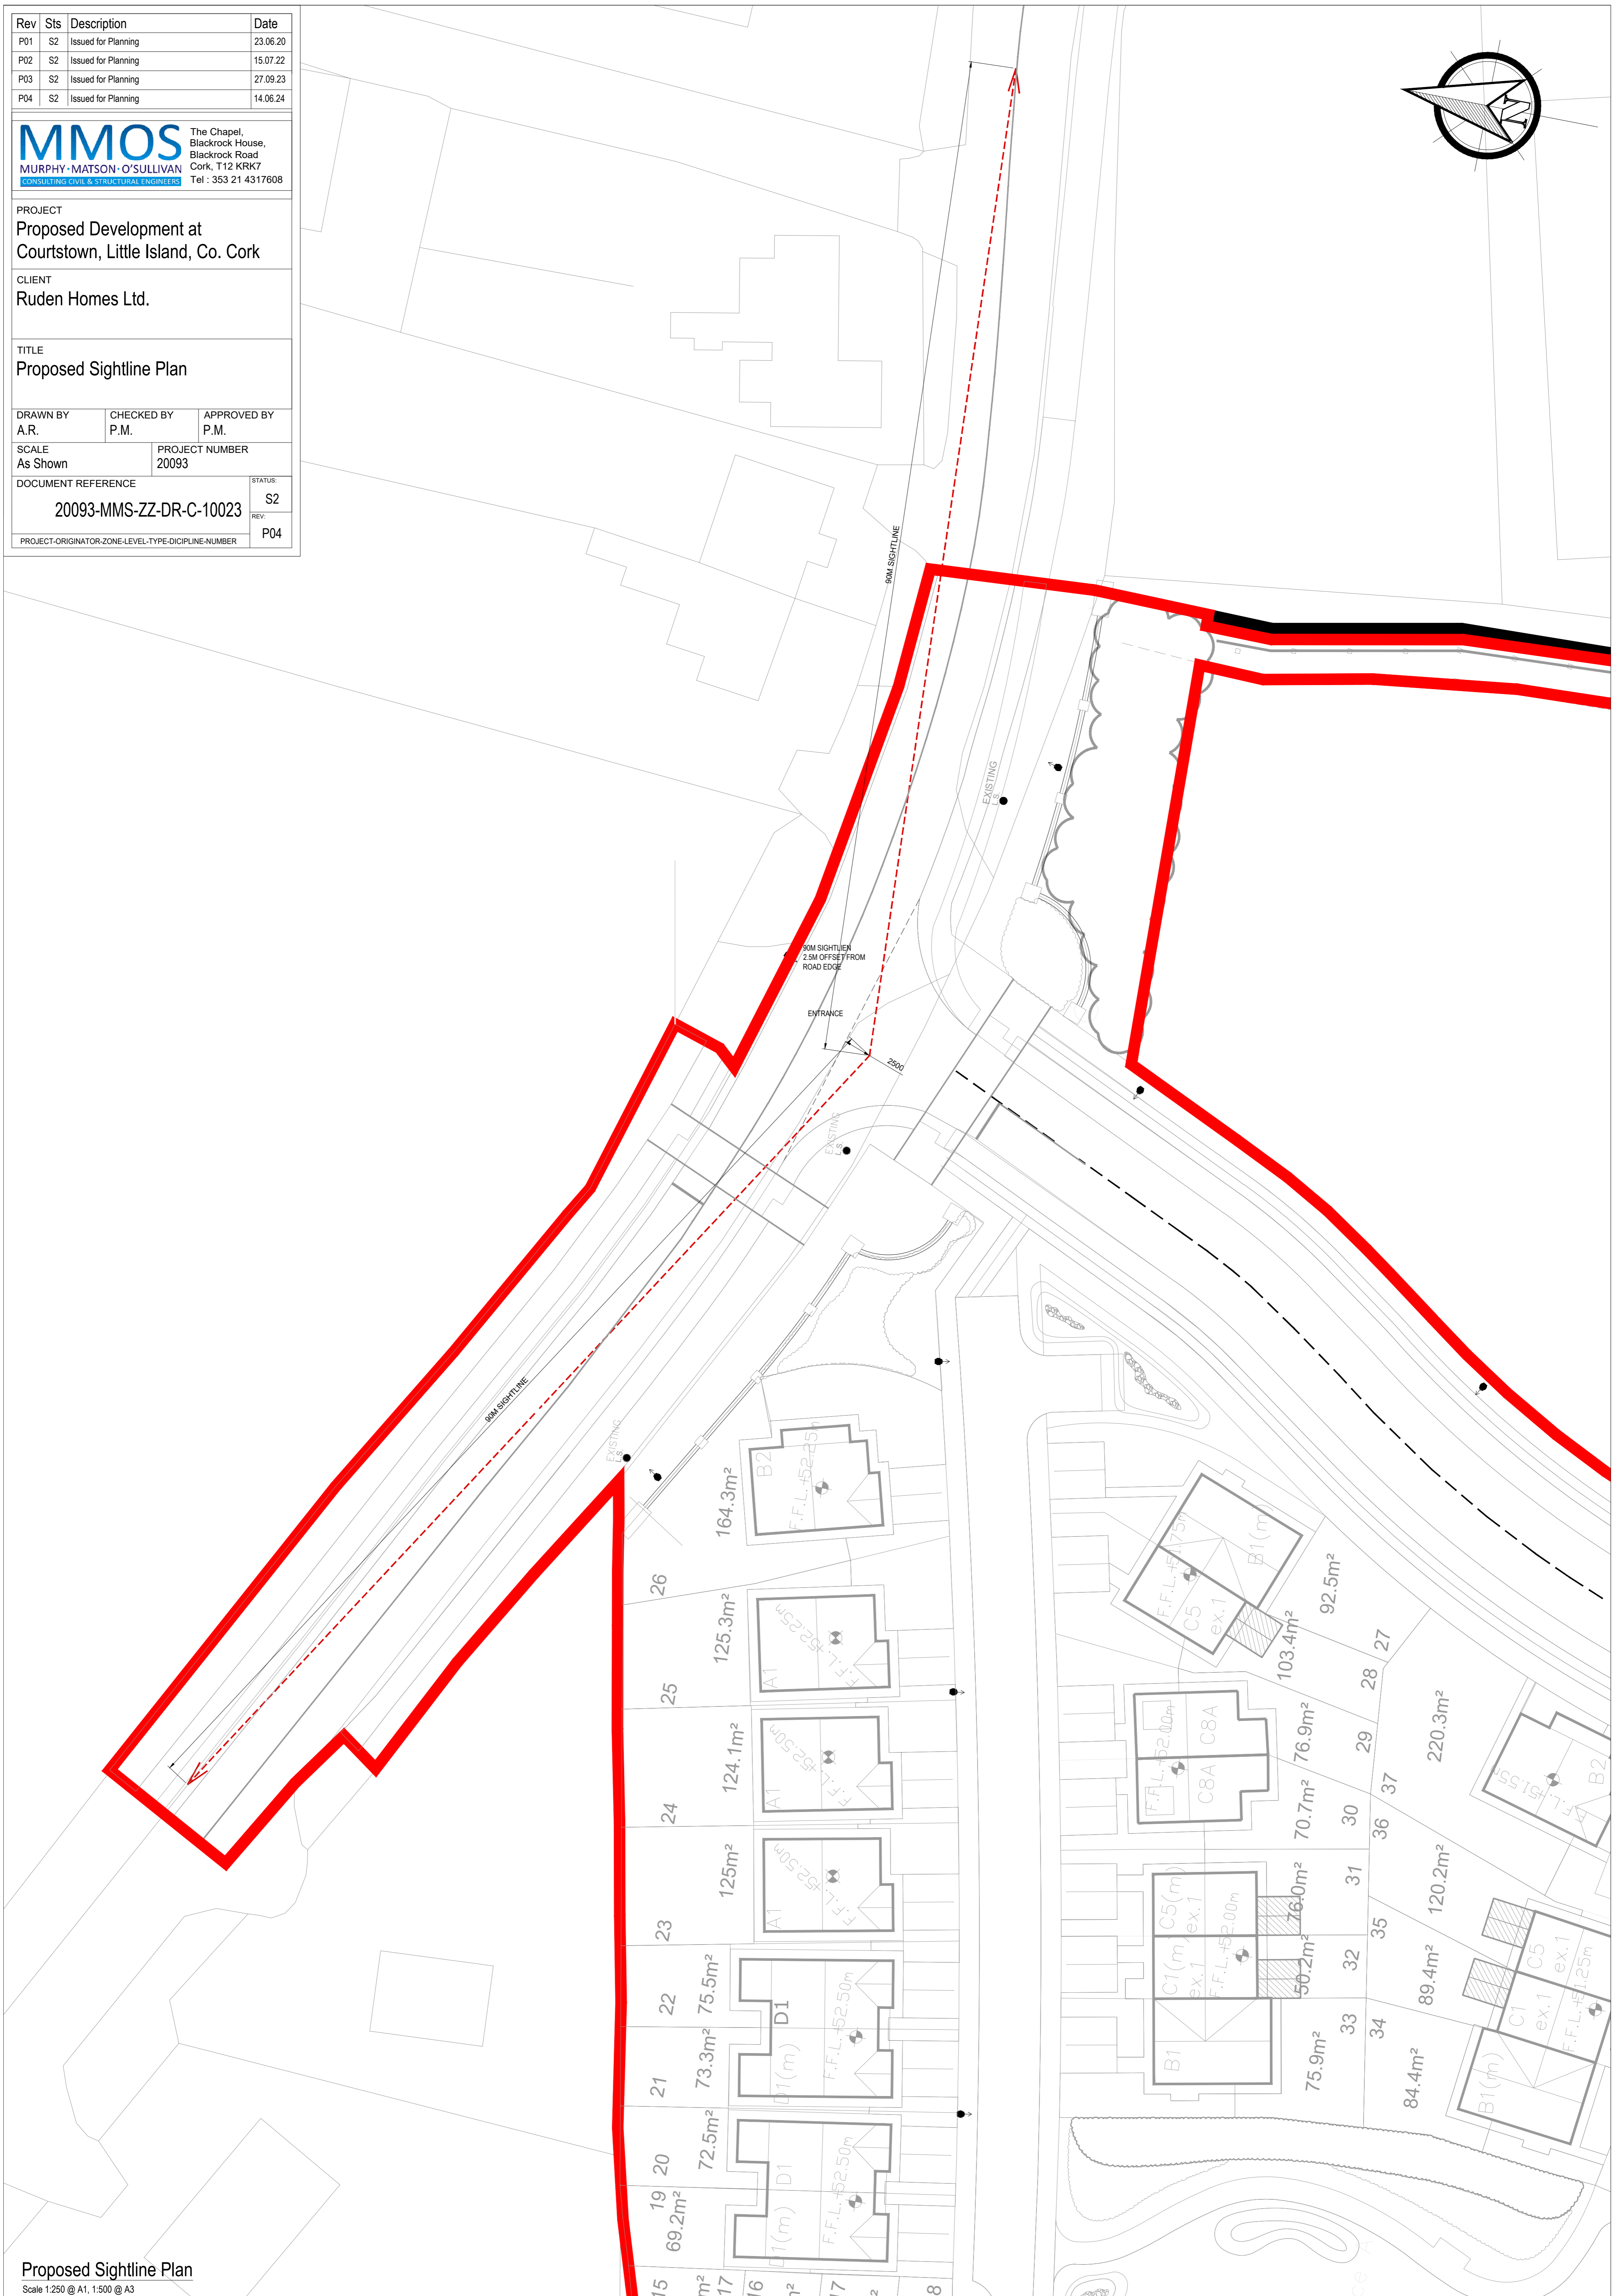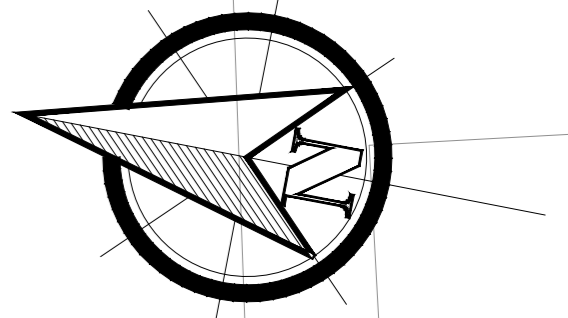

Proposed Sightline Plan
Scale 1:250 @ A1, 1:500 @ A3